
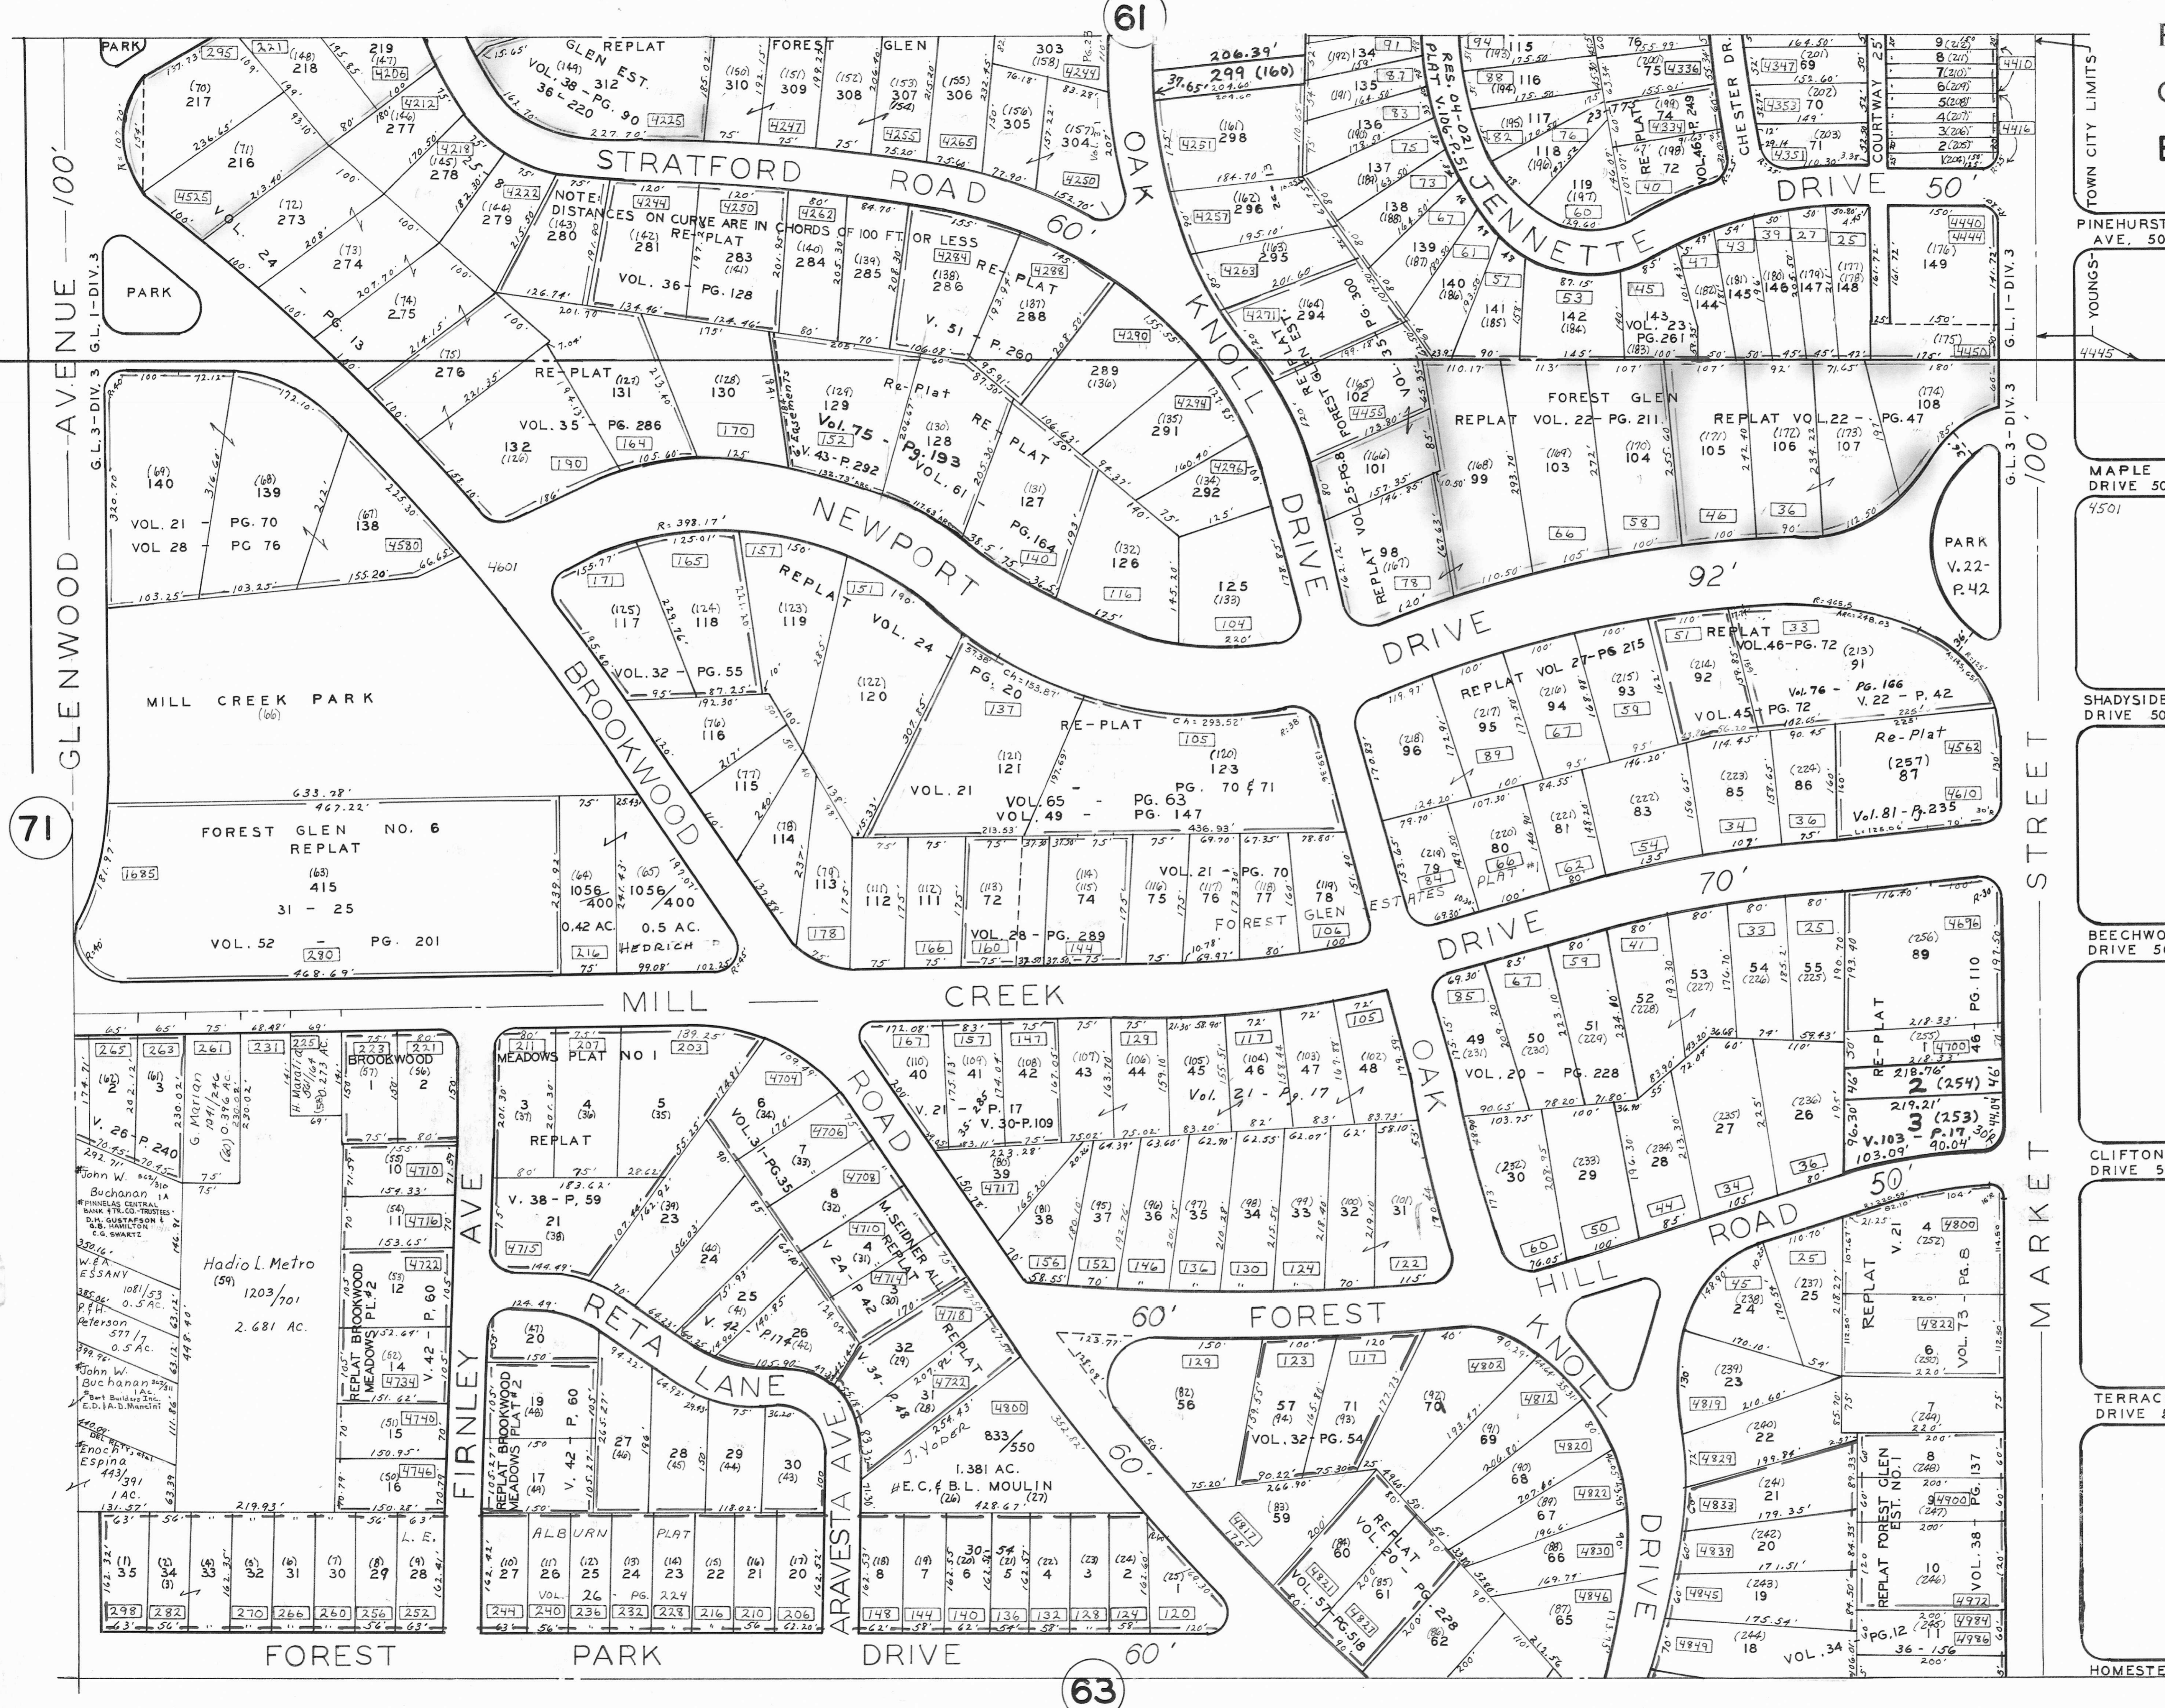


OFFICE OF COUNTY ENGINEER
940 BEARS DEN ROAD
YOUNGSTOWN, OHIO

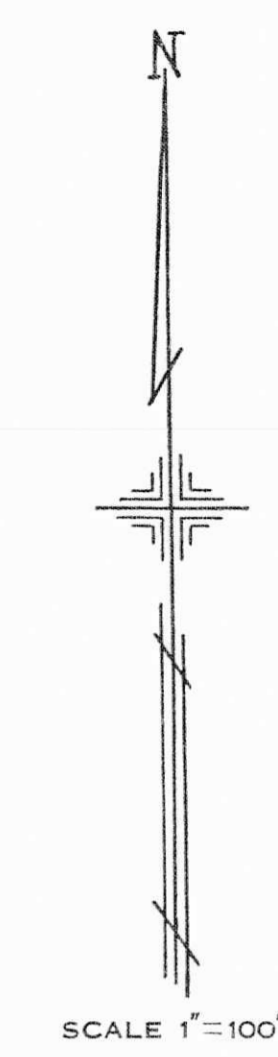

71

61

1

63

TOWN CITY LIMITS

G.L. 1-DIV. 3

G.L. 3-DIV. 3

STREET

MARKET

GLENWOOD AVENUE 100'

G.L. 1-DIV. 3

G.L. 3-DIV. 3

PINEHURST AVE. 50'

MAPLE DRIVE 50'

SHADYSIDE DRIVE 50'

BEECHWOOD DRIVE 50'

CLIFTON DRIVE 50'

TERRACE DRIVE 50'

HOMESTEAD DR.

FOREST PARK DRIVE 60'

FOREST PARK DRIVE 60'

FOREST PARK DRIVE 60'

FOREST PARK DRIVE 60'

63