

100

BOARD OF PARK COMMISSIONERS  
(65)  
259.24 Ac. ±82/1568

106

2918.85'  
G.L. 12 - DIV. 4  
G.L. 14 - DIV. 4

1239.81'  
2043.36'

BOARD OF PARK COMMISSIONERS  
149.8 Ac.  
(64)  
286/580

98


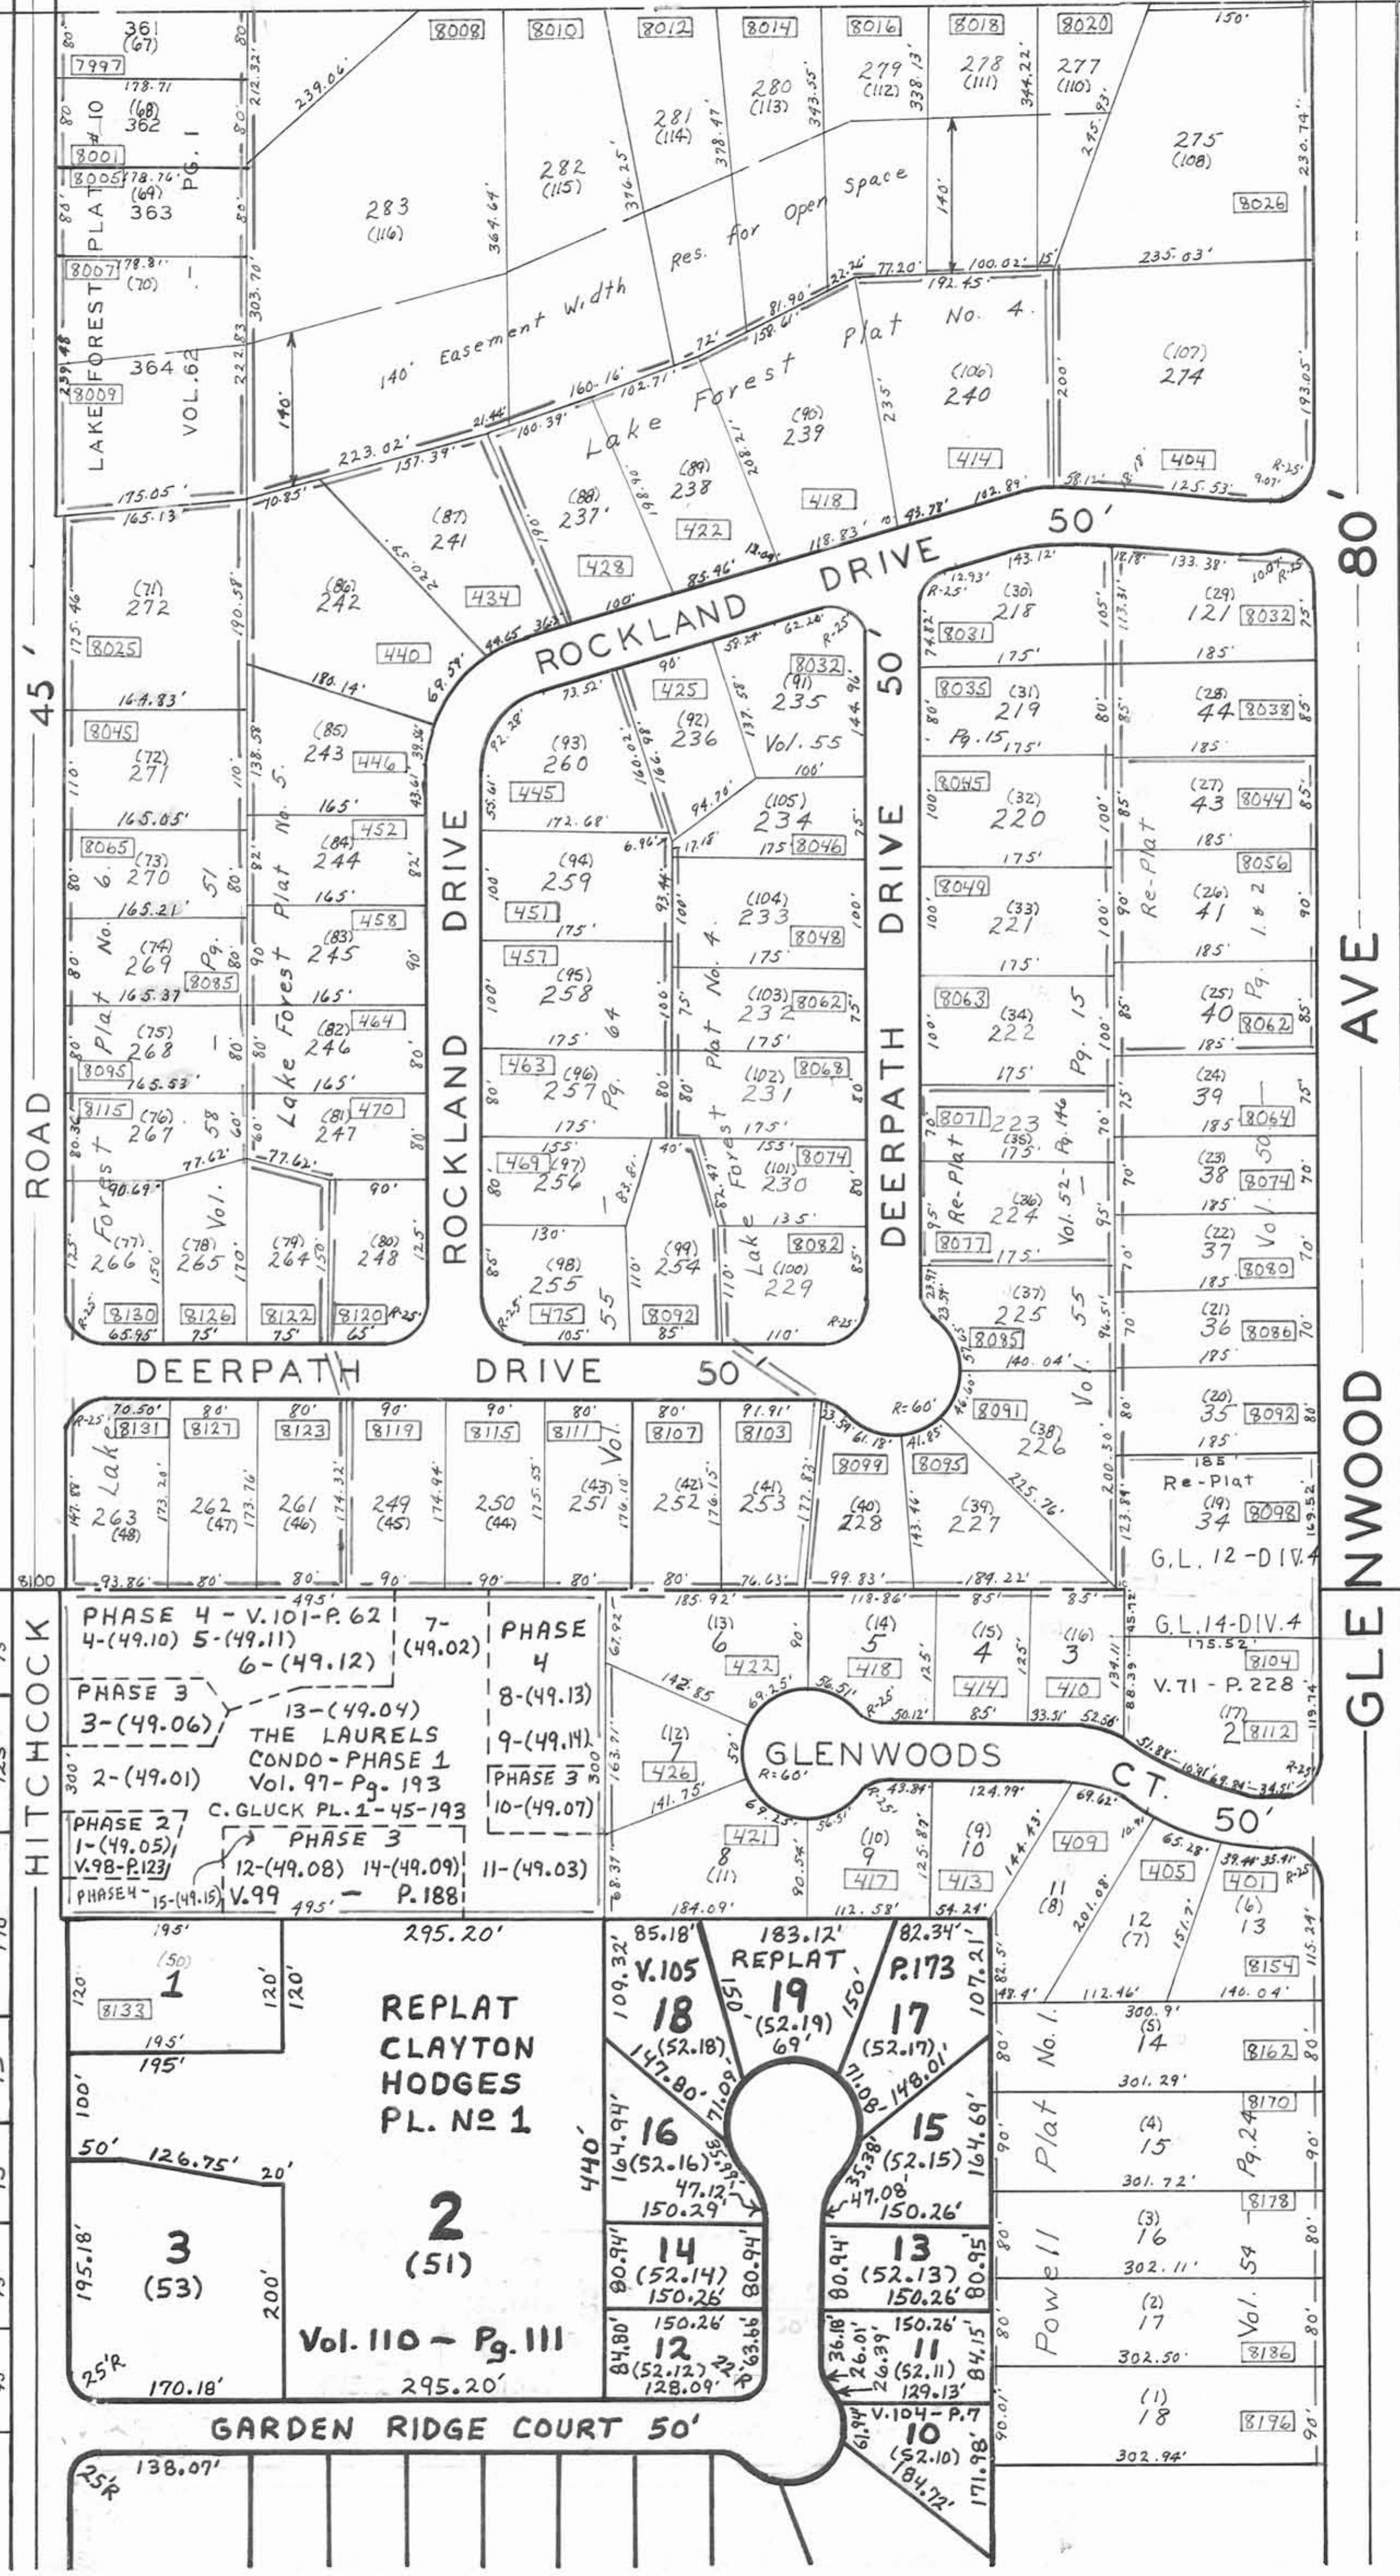


PLATE 99  
G.L. 12, 14. DIV. 4.  
BOARDMAN TOWNSHIP

OFFICE OF COUNTY ENGINEER  
940 BEARS DEN ROAD  
YOUNGSTOWN, OHIO

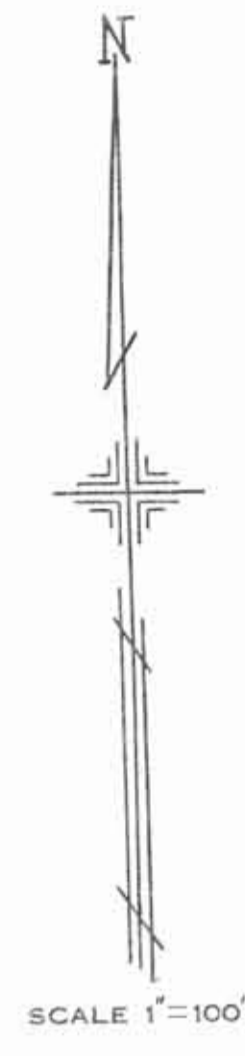

GIS Department  
Scanned

MAHONING COUNTY ENGINEER  
AND TAX MAP DRAFTSMAN

94

ROCKLAND DRIVE 50'  
DEERPATH DRIVE 50'  
HITCHCOCK ROAD 45'  
GLENWOODS CT. 50'  
GARDEN RIDGE COURT 50'  
AVE 80'