

GIS Department  
1/17/08  
Scanned


SCALE 1"=100'

MAHONING COUNTY ENGINEER  
AND TAX MAP DRAFTSMAN  
BRADLEY K. DAVIS

114

102

104

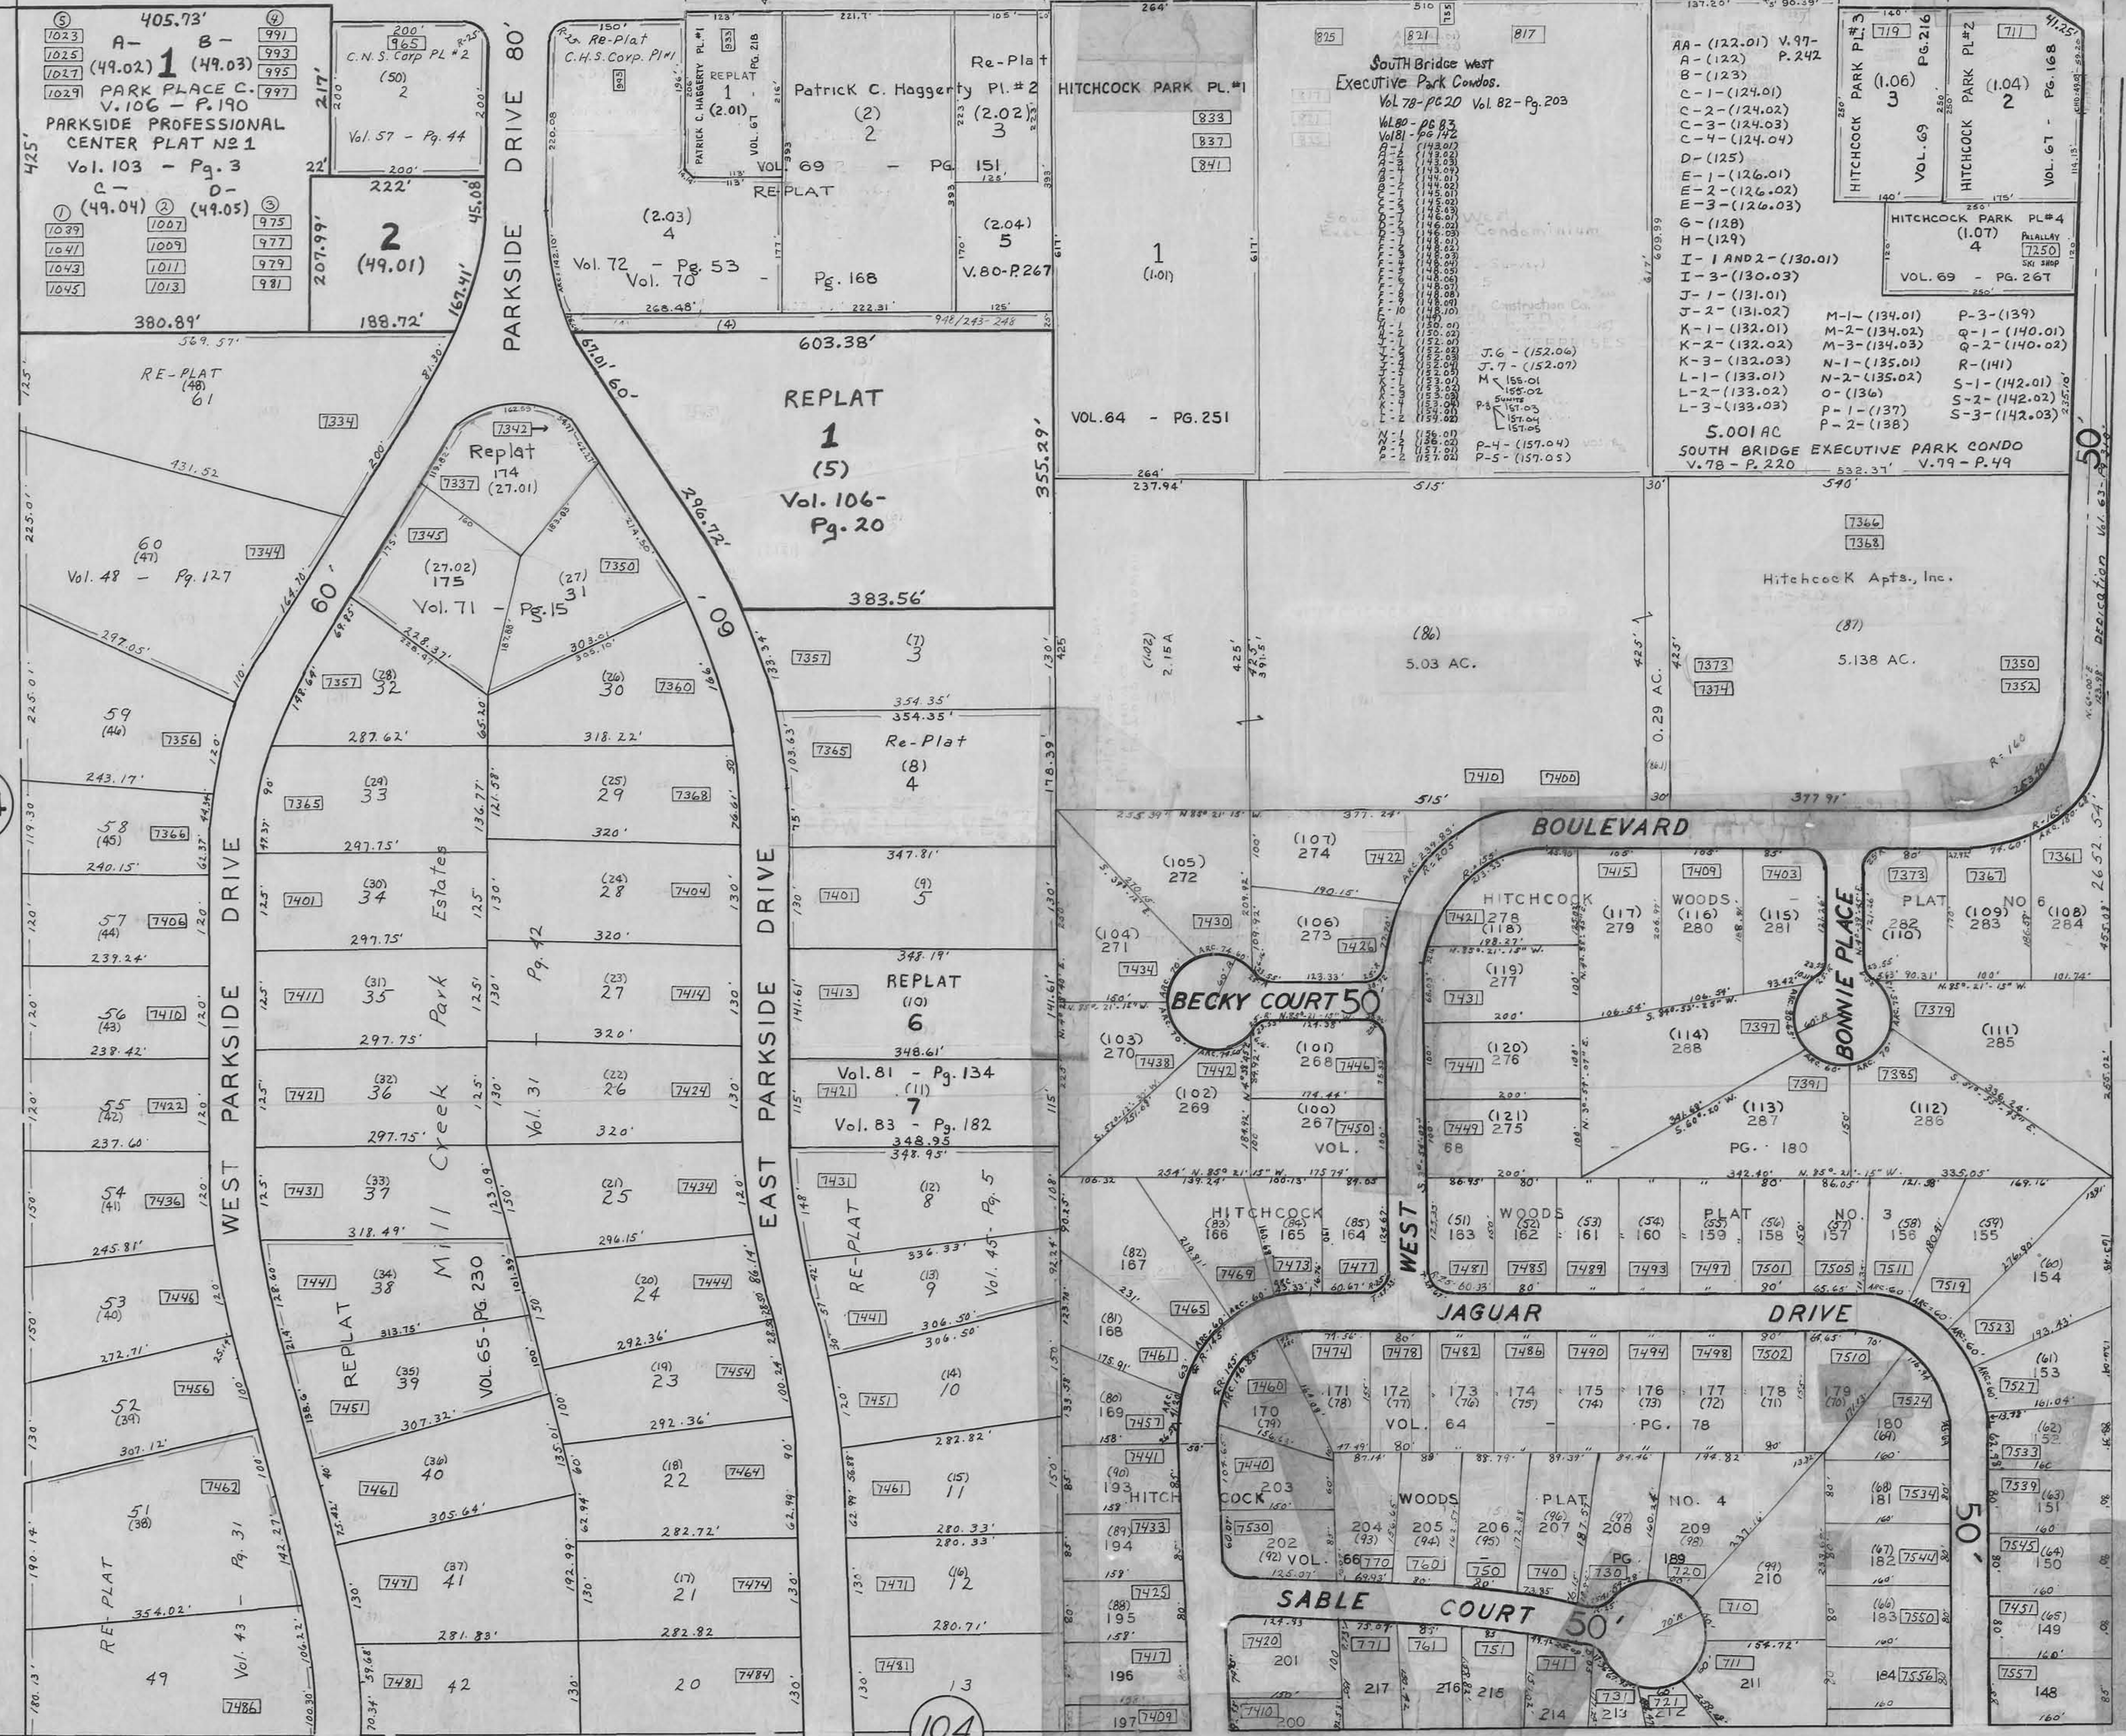

405.73'  
A- 1 (49.02)  
B- 1 (49.03)  
C- 1 (49.04)  
D- 1 (49.05)  
Vol. 103 - Pg. 3

2 (49.01)  
Vol. 57 - Pg. 44

Patrick C. Haggerty Pl. #2  
Re-Plat  
Vol. 72 - Pg. 53  
Vol. 70 - Pg. 168  
V. 80 - P. 267

HITCHCOCK PARK PL. #1  
South Bridge west  
Executive Park Condos.  
Vol. 78 - Pg. 20  
Vol. 82 - Pg. 203

HITCHCOCK PARK PL. #2  
HITCHCOCK PARK PL. #3  
HITCHCOCK PARK PL. #4  
VOL. 69 - PG. 26T

RE-PLAT  
61  
Vol. 48 - Pg. 127

REPLAT  
1 (5)  
Vol. 106 - Pg. 20

VOL. 64 - PG. 251  
5.03 AC.

Hitchcock Apts., Inc.  
5.138 AC.

WEST PARKSIDE DRIVE  
59 (46)  
58 (45)  
57 (44)  
56 (43)  
55 (42)  
54 (41)  
53 (40)

REPLAT  
174 (27.01)  
Vol. 71 - Pg. 15  
Vol. 71 - Pg. 15

RE-PLAT  
8 (4)  
REPLAT  
6 (10)  
Vol. 81 - Pg. 134  
Vol. 83 - Pg. 182

BECKY COURT 50  
HITCHCOCK  
WOODS  
PLAT  
NO. 3

BOULEVARD  
HITCHCOCK  
WOODS  
PLAT  
NO. 6

WEST PARKSIDE DRIVE  
52 (39)  
51 (38)  









