

PLATE 115
G.L. 17. DIV. 3.
BOARDMAN TOWNSHIP

OFFICE OF COUNTY ENGINEER
940 BEARS DEN ROAD
YOUNGSTOWN, OHIO



GIS Department
Scanned 10-7-09


MAHONING COUNTY ENGINEER
AND TAX MAP DRAFTER

114

HAWK'S LANDING

1342	A	(68.01)
1342	B	(68.02)
1344	A	(68.03)
1344	B	(68.04)
1346	A	(68.05)
1346	B	(68.06)
1348	A	(68.07)
1348	B	(68.08)
1350	A	(68.09)
1350	B	(68.10)

BOARD OF PARK COMMISSIONERS (76)
YOUNGSTOWN PARK DISTRICT
32.3 AC.
Total - 49.82 AC.

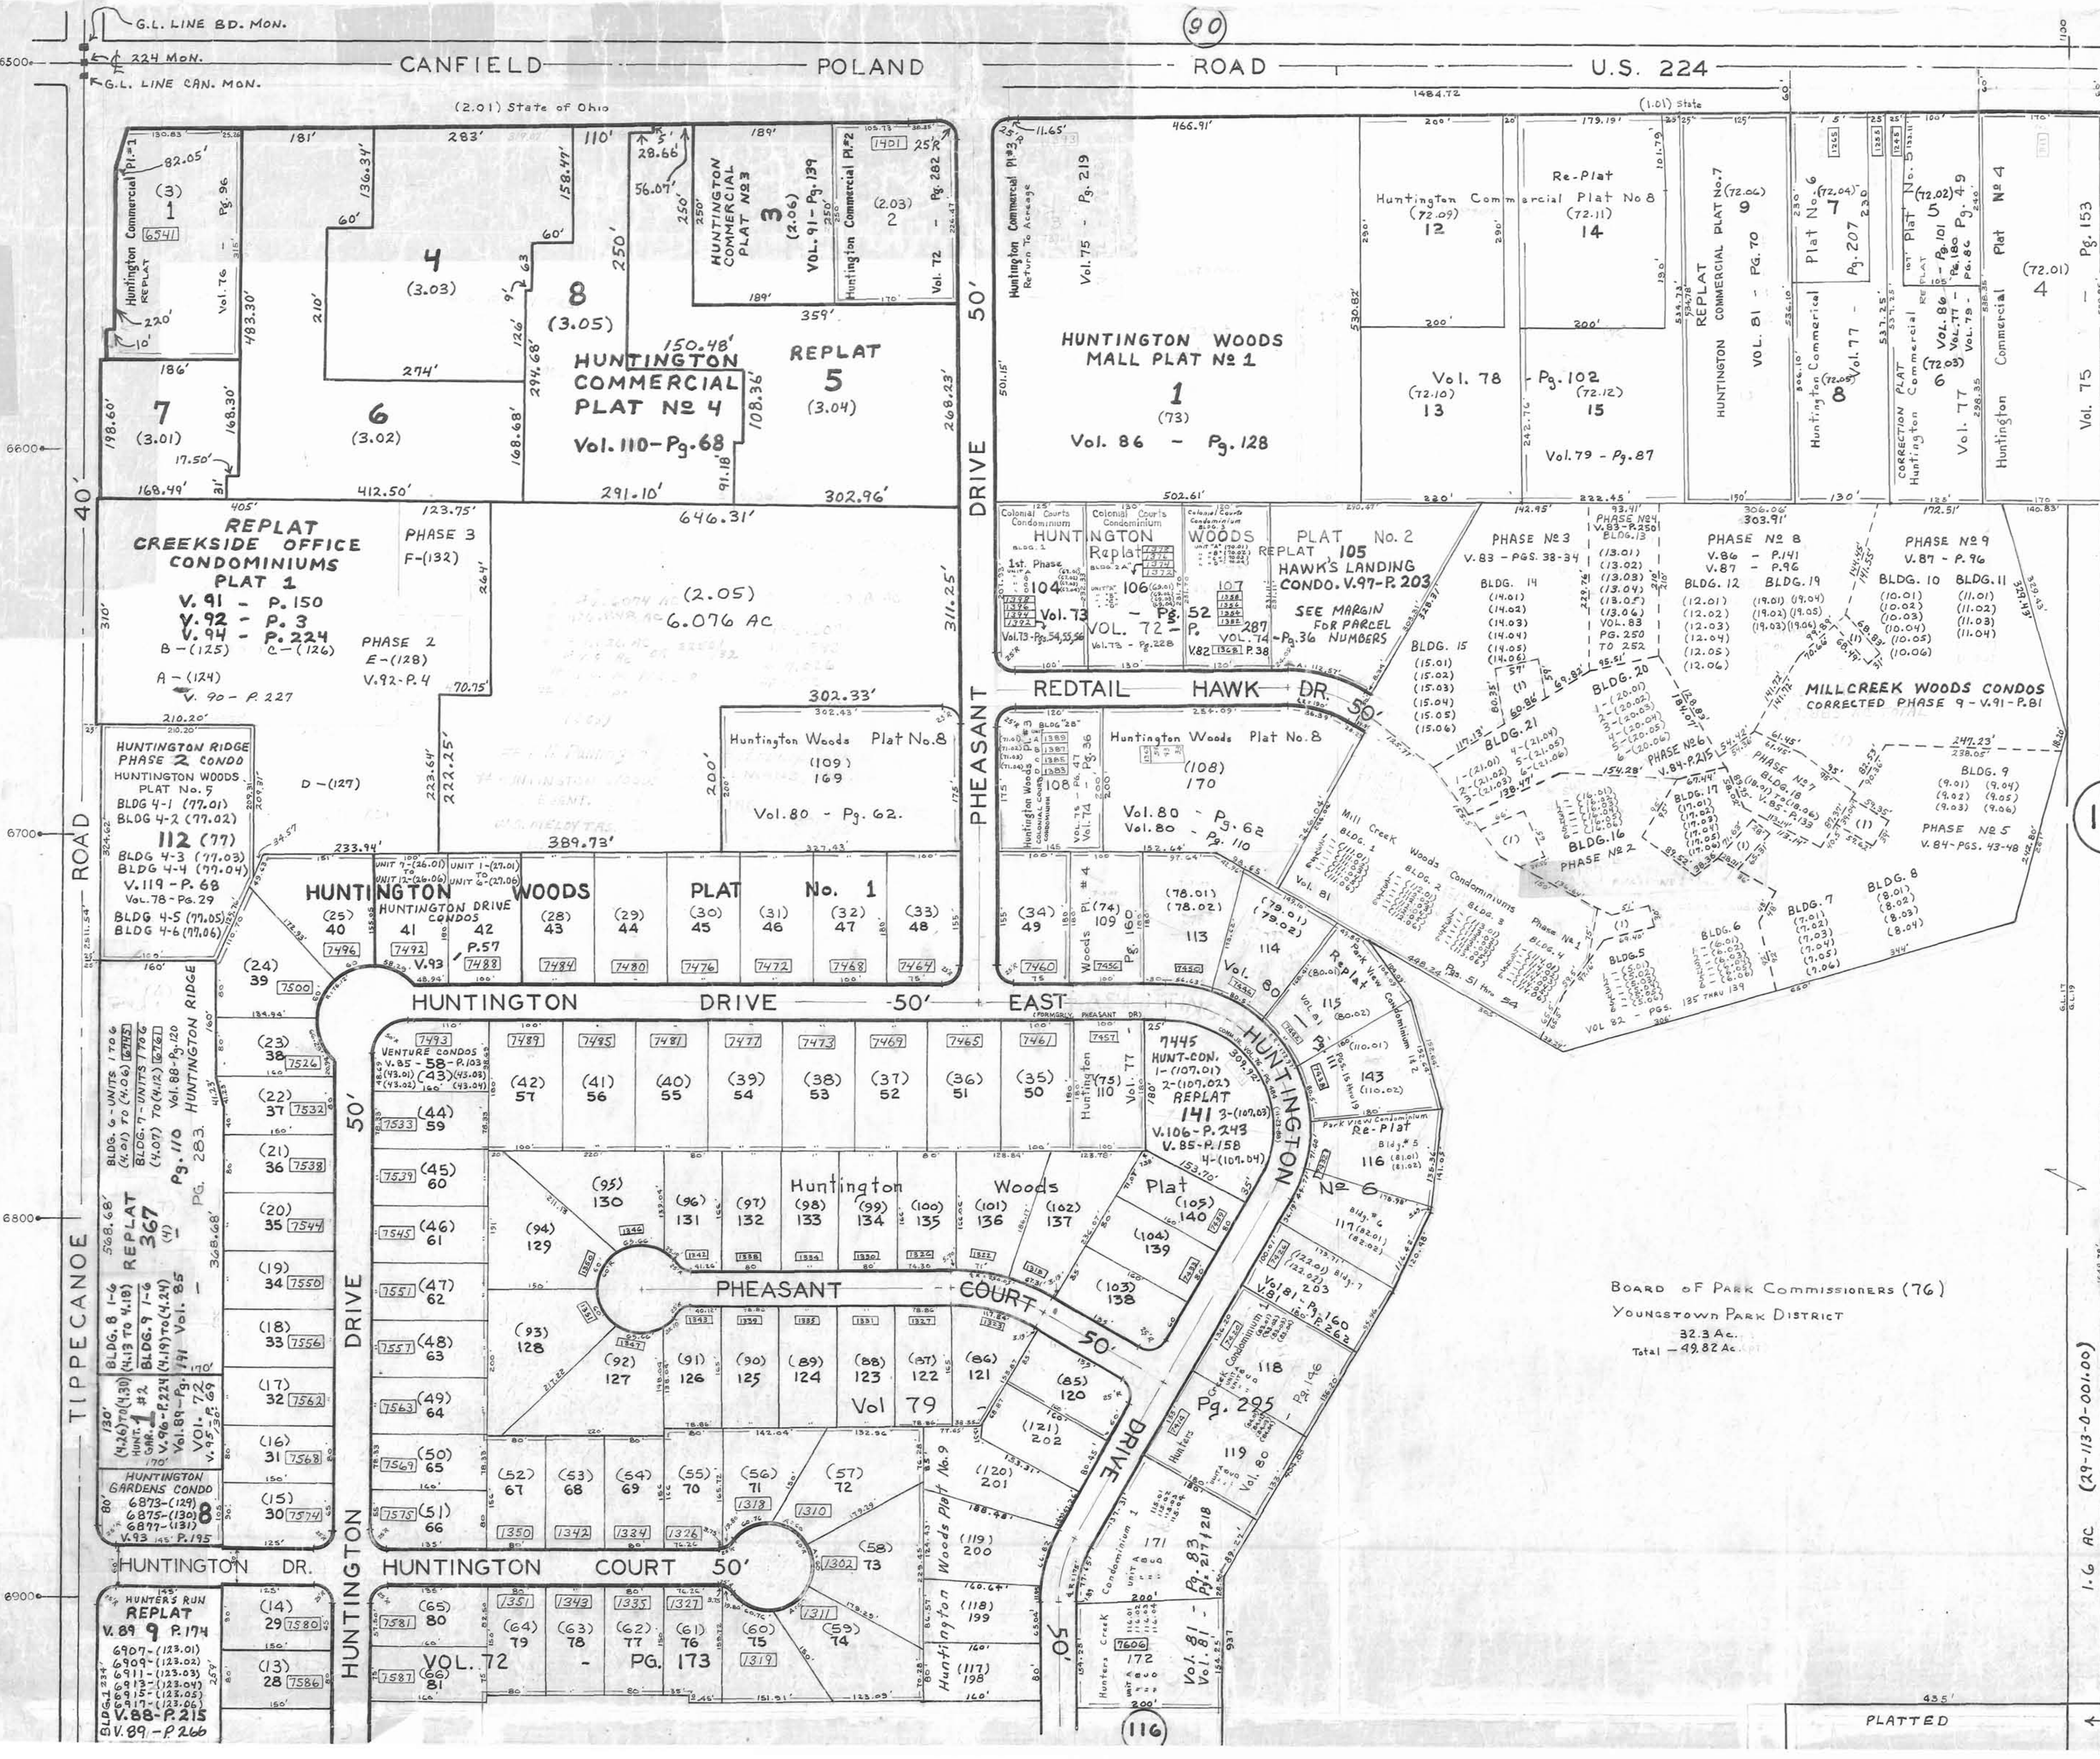

PLATTED ← PLATTED