

PLATE 14


G.L. No. 25

POLAND TWP.

LEGEND

- ④ PLATE NUMBER
- 4700 HOUSE NUMBERING GRID
- ④170 HOUSE NUMBER
- (2)OR(2.2) PERMANENT PARCEL NO.

OFFICE OF COUNTY ENGINEER
 MAHONING COUNTY COURT HOUSE
 YOUNGSTOWN, OHIO

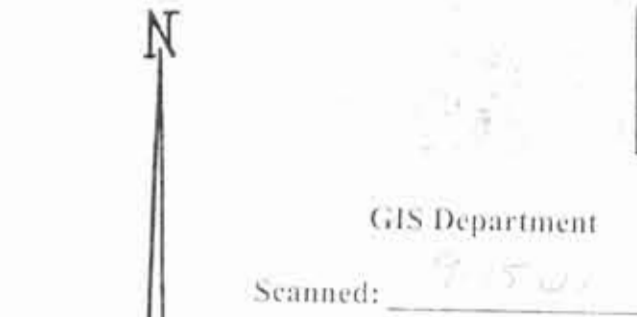


GIS Department
 Scanned: 9/5/11

13

15

7

23

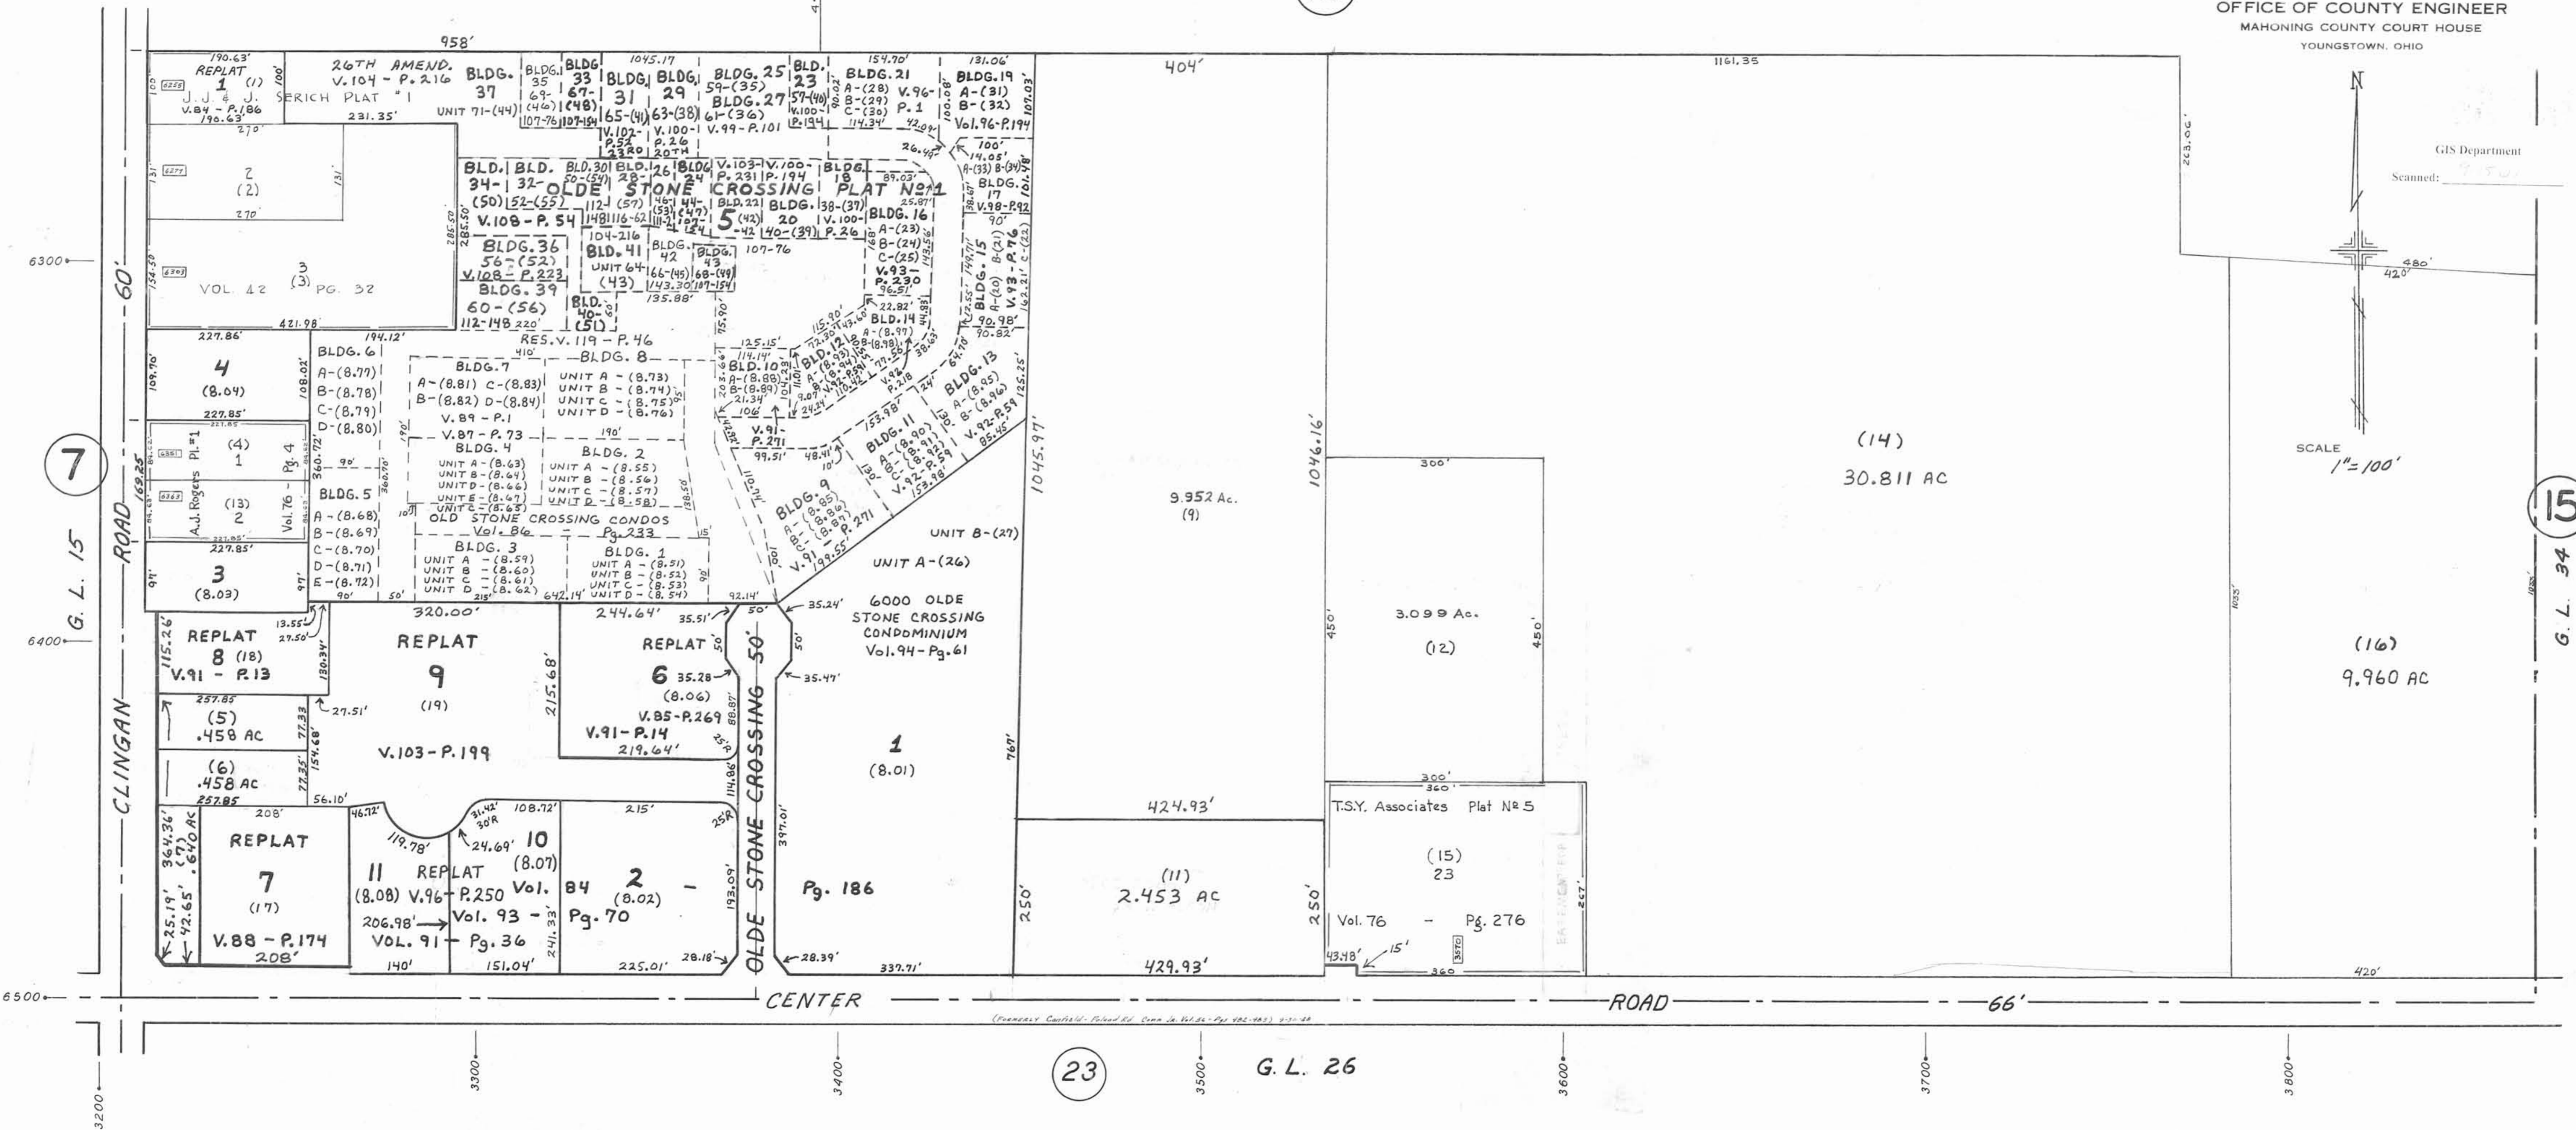

6300

6400

6500

404'

1161.35

9.952 Ac. (9)

3.099 Ac. (12)

9.960 AC (16)

424.93'

2.453 AC (11)

429.93'

60'

60'

60'

66'

958'

410

194.12'

320.00'

119.78'

140'

215.68'

219.64'

151.04'

35.28'

219.64'

225.01'

35.51'

35.51'

28.18'

35.47'

35.47'

28.39'

50'









































































































3700

3600

3500

3400

3300

3200
































