

PLATE 66


G.L. No. 38,39

POLAND TWP.

OFFICE OF COUNTY ENGINEER
MAHONING COUNTY COURT HOUSE
YOUNGSTOWN, OHIO

GIS Department

Scanned 4-23-11

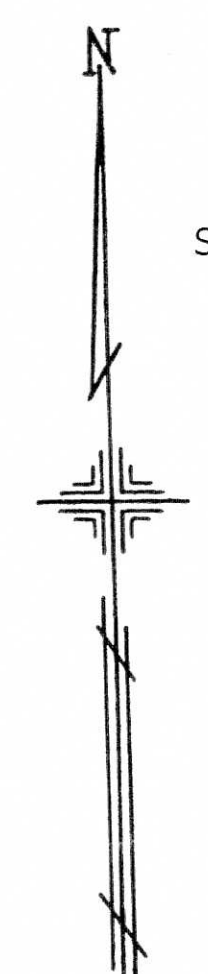


SCALE
1" = 100'

67

LEGEND

- (44) PLATE NUMBER
- 4700 HOUSE NUMBERING GRID
- 4710 HOUSE NUMBER
- (2) PERMANENT PARCEL NO.

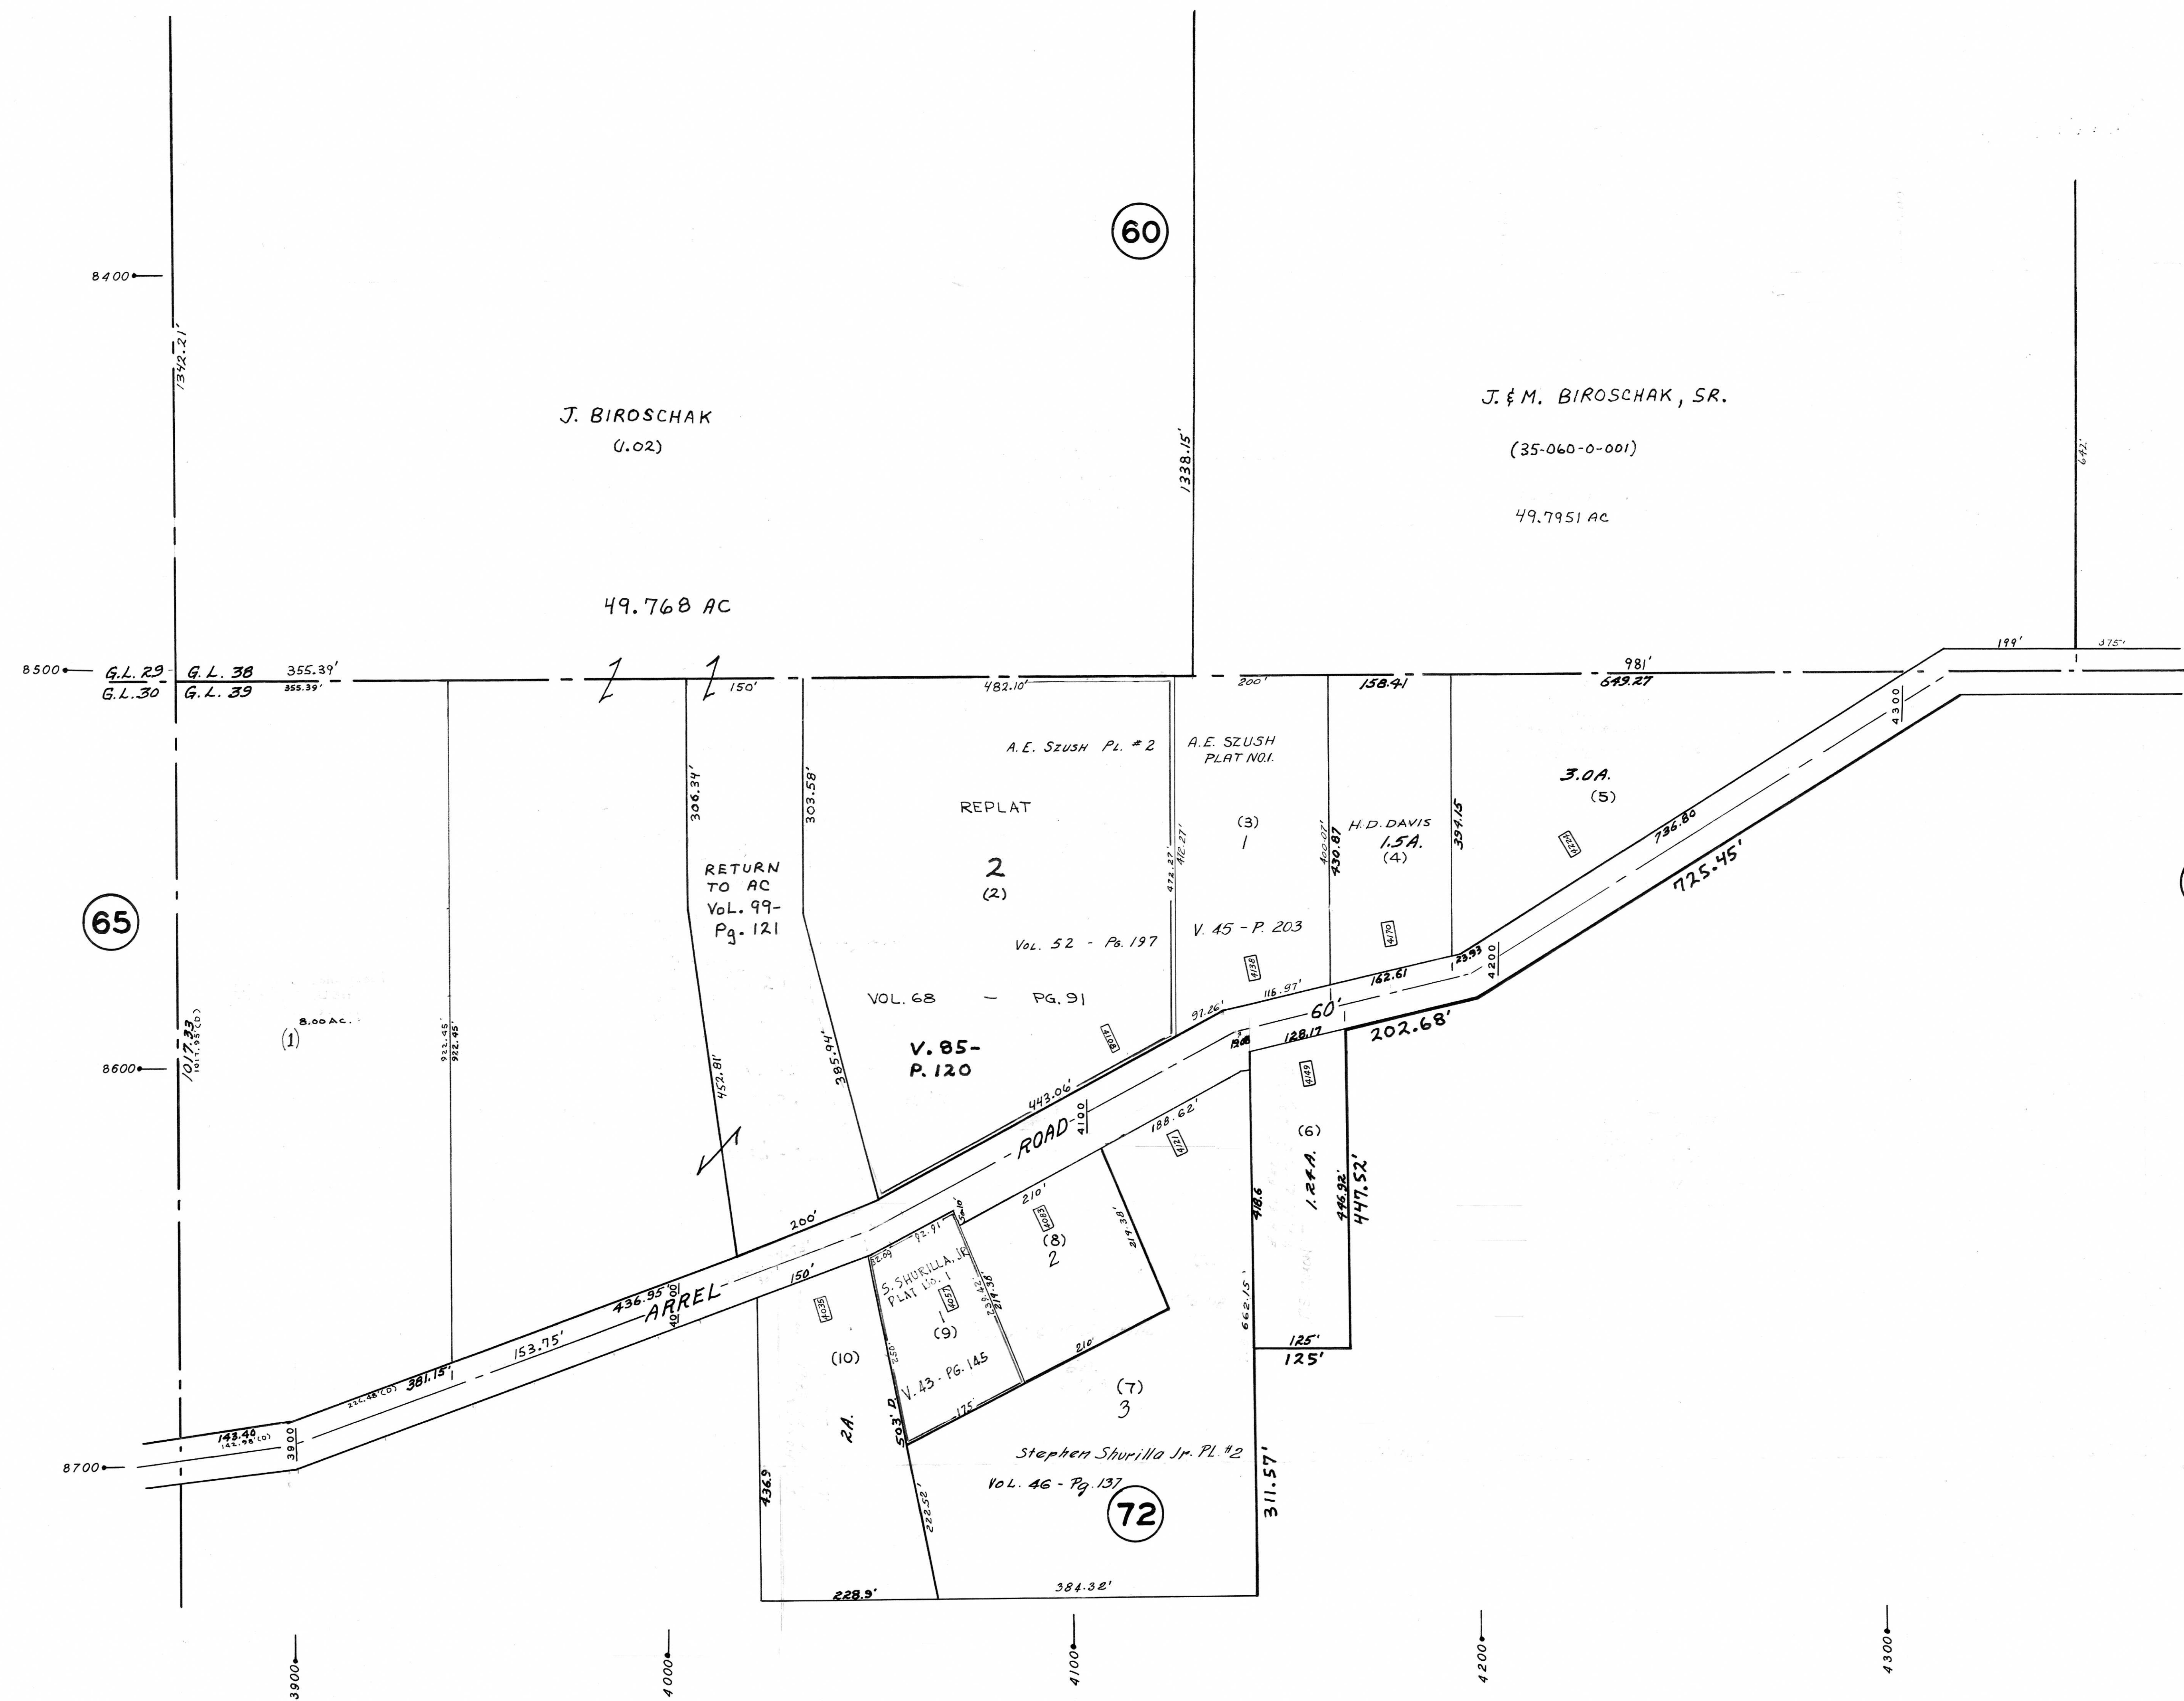

60

65

72

J. BIROSCHAK
(U.02)

J. & M. BIROSCHAK, SR.
(35-060-0-001)

49.768 AC

49.7951 AC

A.E. SZUSH PL. #2
REPLAT
2
(2)

RETURN
TO AC
VOL. 99-
Pg. 121

V. 85-
P. 120

A.E. SZUSH
PLAT NO. 1
(3)

H.D. DAVIS
1.5A.
(4)

3.0A.
(5)

S. SHURILLA, JR.
PLAT NO. 1
(9)

Stephen Shurilla Jr. PL #2
Vol. 46 - Pg. 137

8.00 AC.
(1)

ROAD

ARREL

8400

8500
G.L. 29
G.L. 30
G.L. 38
G.L. 39
355.39'
355.39'

8600

8700

3900

4000

4100

4200

4300