




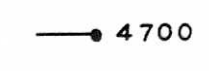
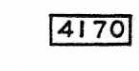
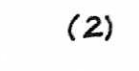
OFFICE OF COUNTY ENGINEER  
MAHONING COUNTY COURT HOUSE  
YOUNGSTOWN, OHIO

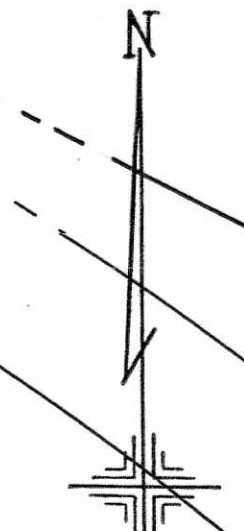

SCALE 1" = 100'

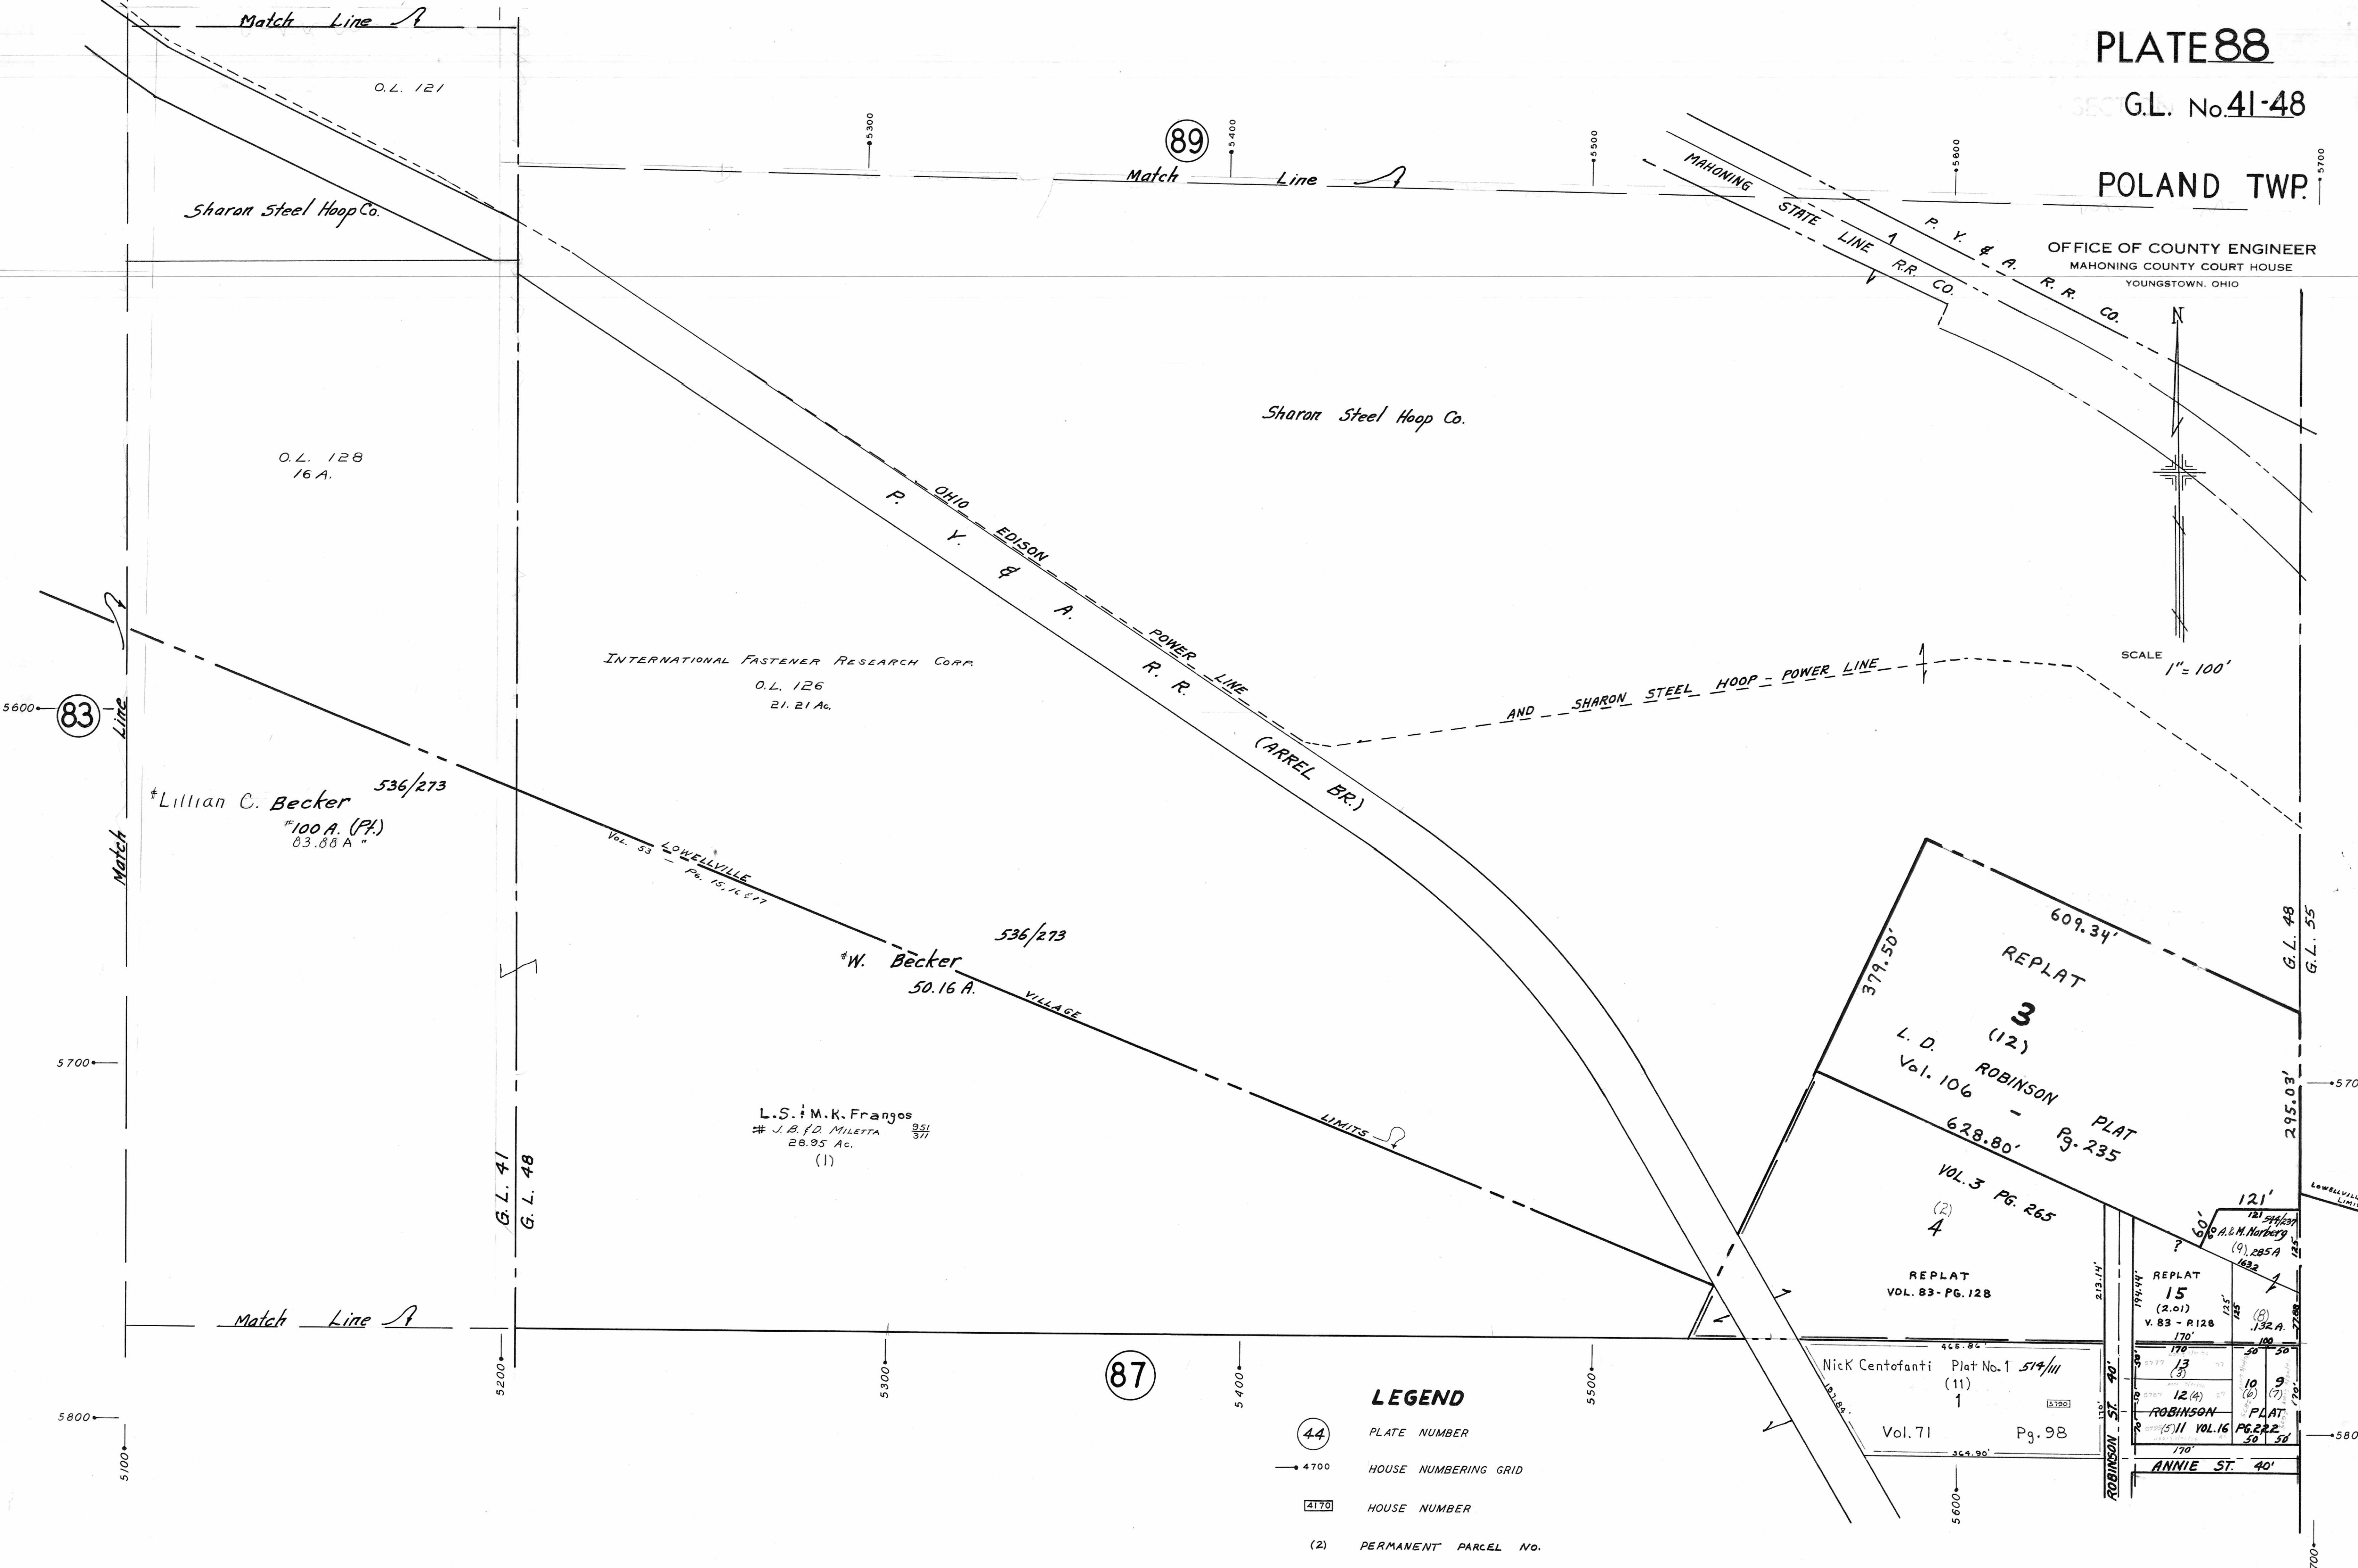

LEGEND

-  PLATE NUMBER
-  HOUSE NUMBERING GRID
-  HOUSE NUMBER
-  PERMANENT PARCEL NO.

609.34'

REPLAT 3 (12) L. D. ROBINSON PLAT Vol. 106 Pg. 235

379.50'

628.80'

VOL. 3 PG. 265

REPLAT VOL. 83 - PG. 128

Nick Centofanti Plat No. 1 514/111 Vol. 71 Pg. 98

121' 121' 121' 121'

REPLAT 15 (2.01) V. 83 - P. 128

ROBINSON PLAT VOL. 16 PG. 222

ANNIE ST. 40'

ROBINSON ST. 40'

LOWELLVILLE VIL. LIMITS