


POLAND TWP.

OFFICE OF COUNTY ENGINEER
MAHONING COUNTY COURT HOUSE
YOUNGSTOWN, OHIO

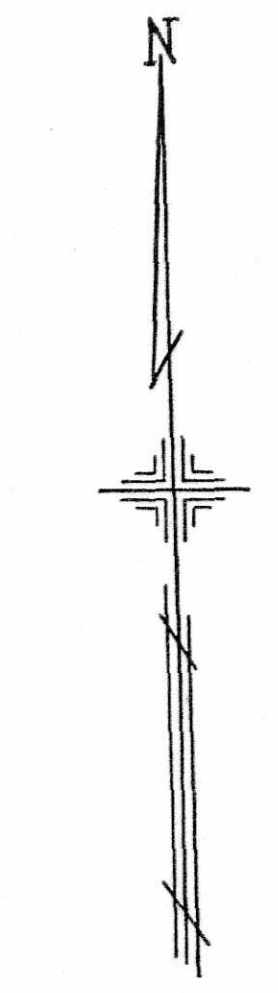


SCALE
1" = 100'

LEGEND

44 PLATE NUMBER

4700 HOUSE NUMBERING GRID

4710 HOUSE NUMBER

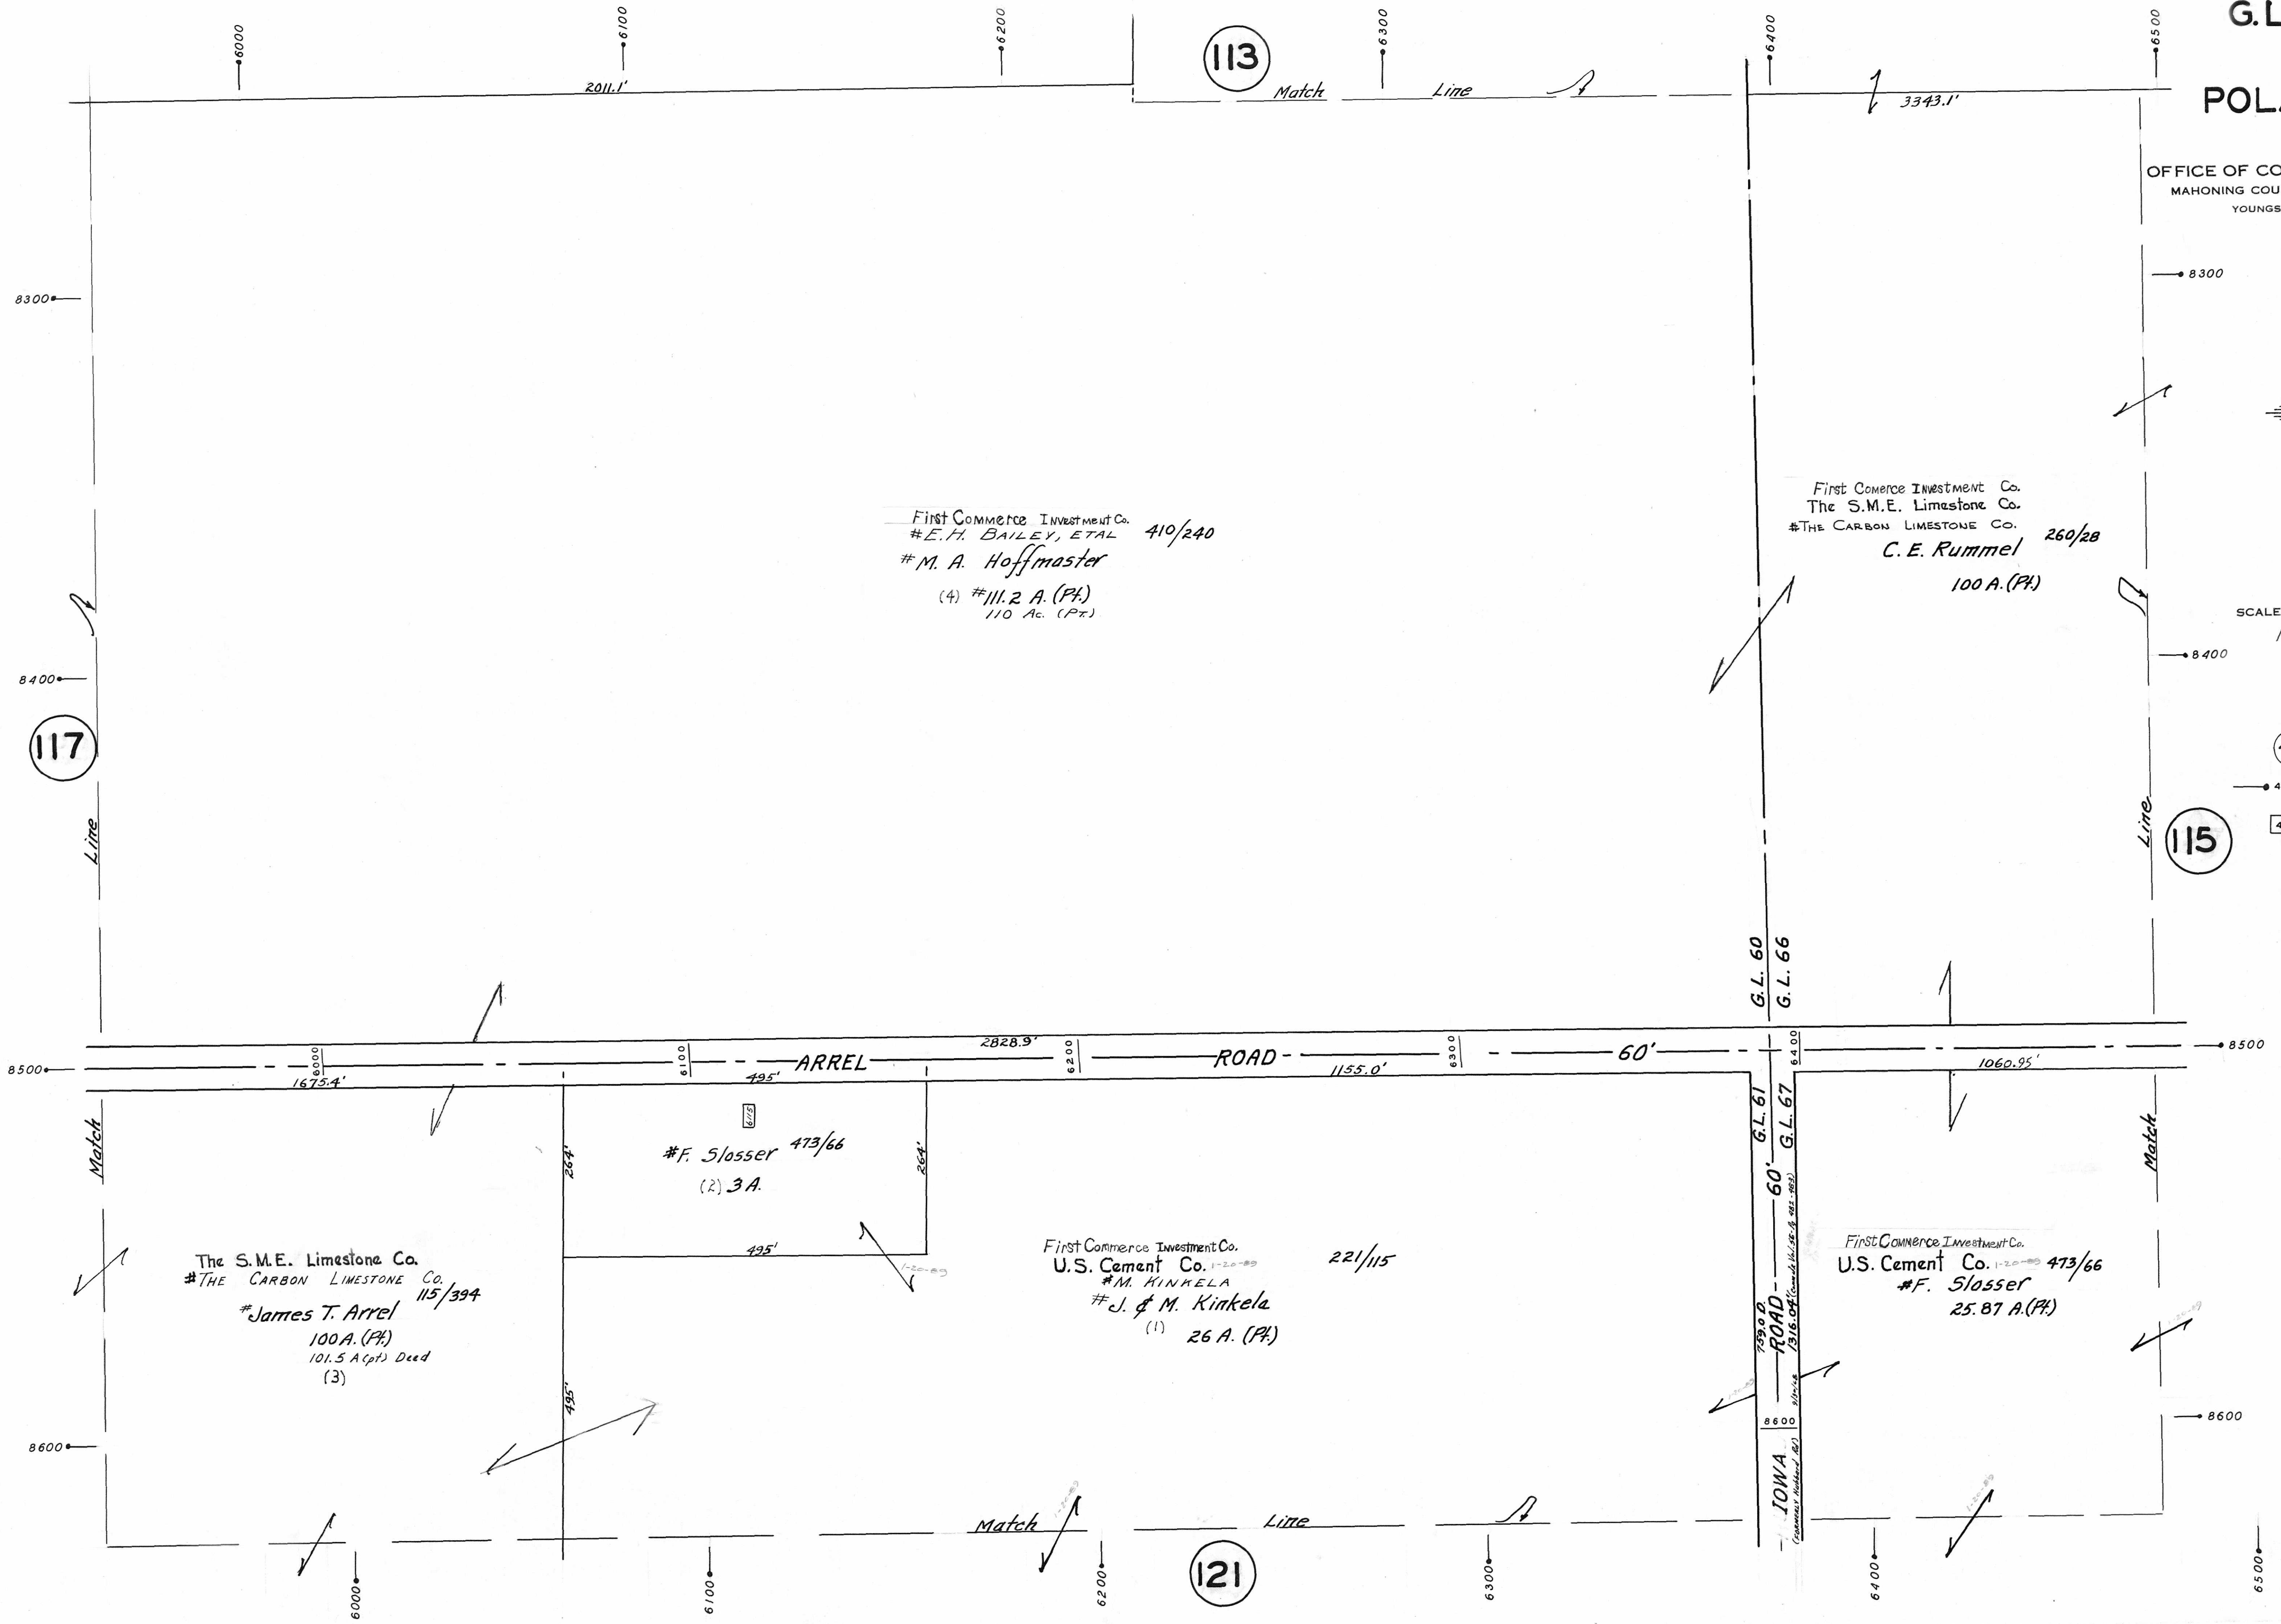

First Commerce Investment Co.
#E. H. BAILEY, ETAL 410/240
#M. A. Hoffmaster
(4) #111.2 A. (Pt)
110 Ac. (Pt)

First Commerce Investment Co.
The S.M.E. Limestone Co.
#THE CARBON LIMESTONE CO. 260/28
C. E. Rummel
100 A. (Pt)

The S.M.E. Limestone Co.
#THE CARBON LIMESTONE Co. 115/394
#James T. Arrel
100 A. (Pt)
101.5 A (pt) Deed
(3)

#F. Slosser 473/66
(2) 3 A.

First Commerce Investment Co.
U.S. Cement Co. 1-20-89 221/115
#M. KINKELA
#J. & M. Kinkela
(1) 26 A. (Pt)

First Commerce Investment Co.
U.S. Cement Co. 1-20-89 473/66
#F. Slosser
25.87 A. (Pt)

121

117

113

115