


GIS Department
Scanned 12-2-8

SCALE
100' = 1"

OHIO PUBLIC WATER SERVICE

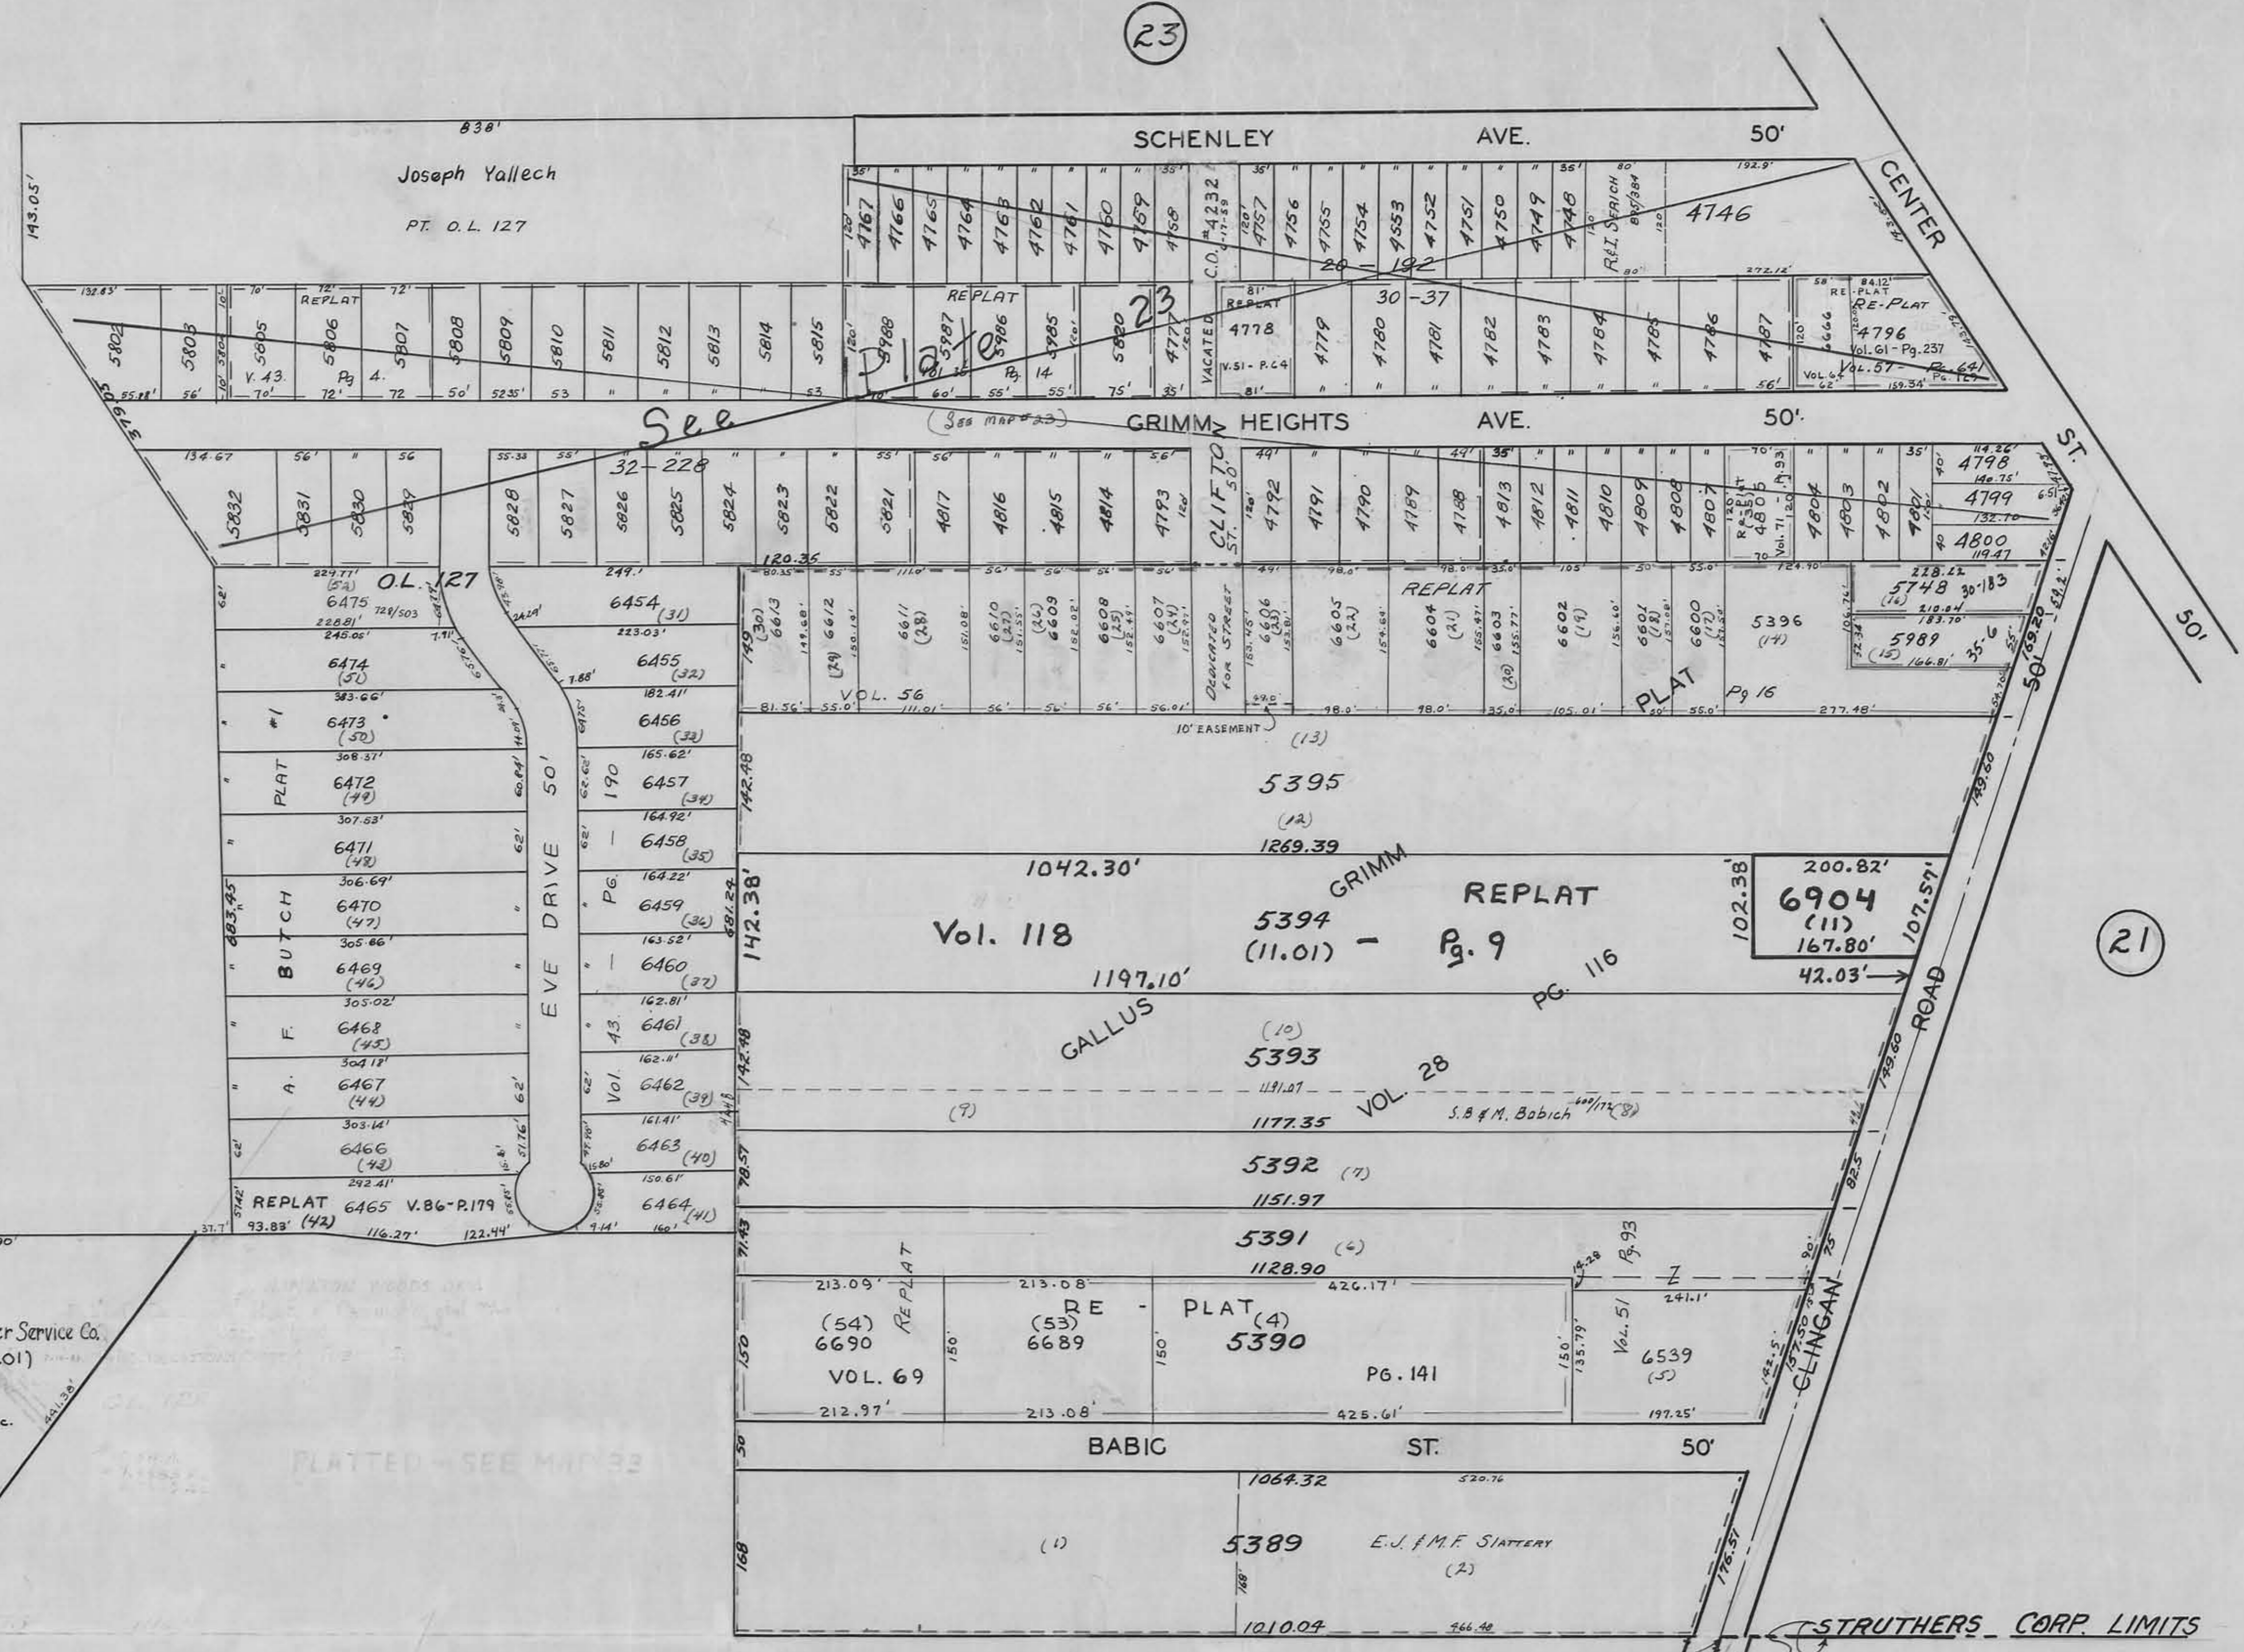

23

21

33

Joseph Yallech
PT. O.L. 127

Ohio Water Service Co.
(3.01)

OHIO WATER SERVICE CO.

STRUTHERS CORP.

STRUTHERS CORP. LIMITS

Vol. 118

5394 (11.01) - Pg. 9

6904 (11)
167.80'
42.03'

GALLUS

5393

5392 (7)

5391 (6)

5390 (4)

BABIC ST.

5389

E.J. H.M.F. SATTERY (2)

OHIO PUBLIC WATER SERVICE

Ohio Water Service Co.
(3.01)

OHIO WATER SERVICE CO.

STRUTHERS CORP.

STRUTHERS CORP. LIMITS

Vol. 118

5394 (11.01) - Pg. 9

6904 (11)
167.80'
42.03'

GALLUS

5393

5392 (7)

5391 (6)

5390 (4)

BABIC ST.

5389

E.J. H.M.F. SATTERY (2)