


TRUMBULL COUNTY

PLATE 1
G.L. - 1
2300

COITSVILLE TOWNSHIP

OFFICE OF COUNTY ENGINEER
940 BEARS DEN ROAD
YOUNGSTOWN, OHIO

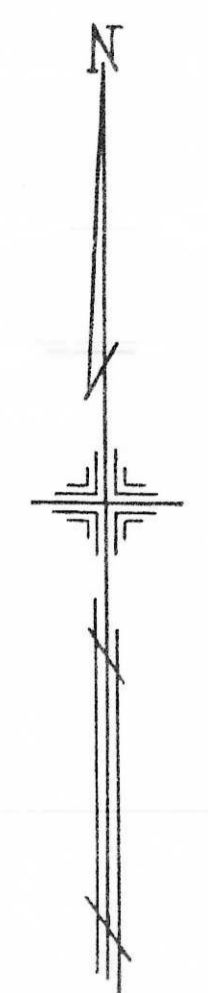


SCALE 1"=100'

PAVING ENGINEER
MAHONING COUNTY ENGINEER
TAX MAP DRAFTSMAN
DEPARTMENT OF PUBLIC WORKS
JULY - 1975

PENNSYLVANIA
OF
STATE

- LEGEND**
- (44) - PLATE NUMBER
 - 4700 - HOUSE NUMBERING GRID
 - (4720) - HOUSE NUMBER
 - (5) - ROUTING NUMBERS

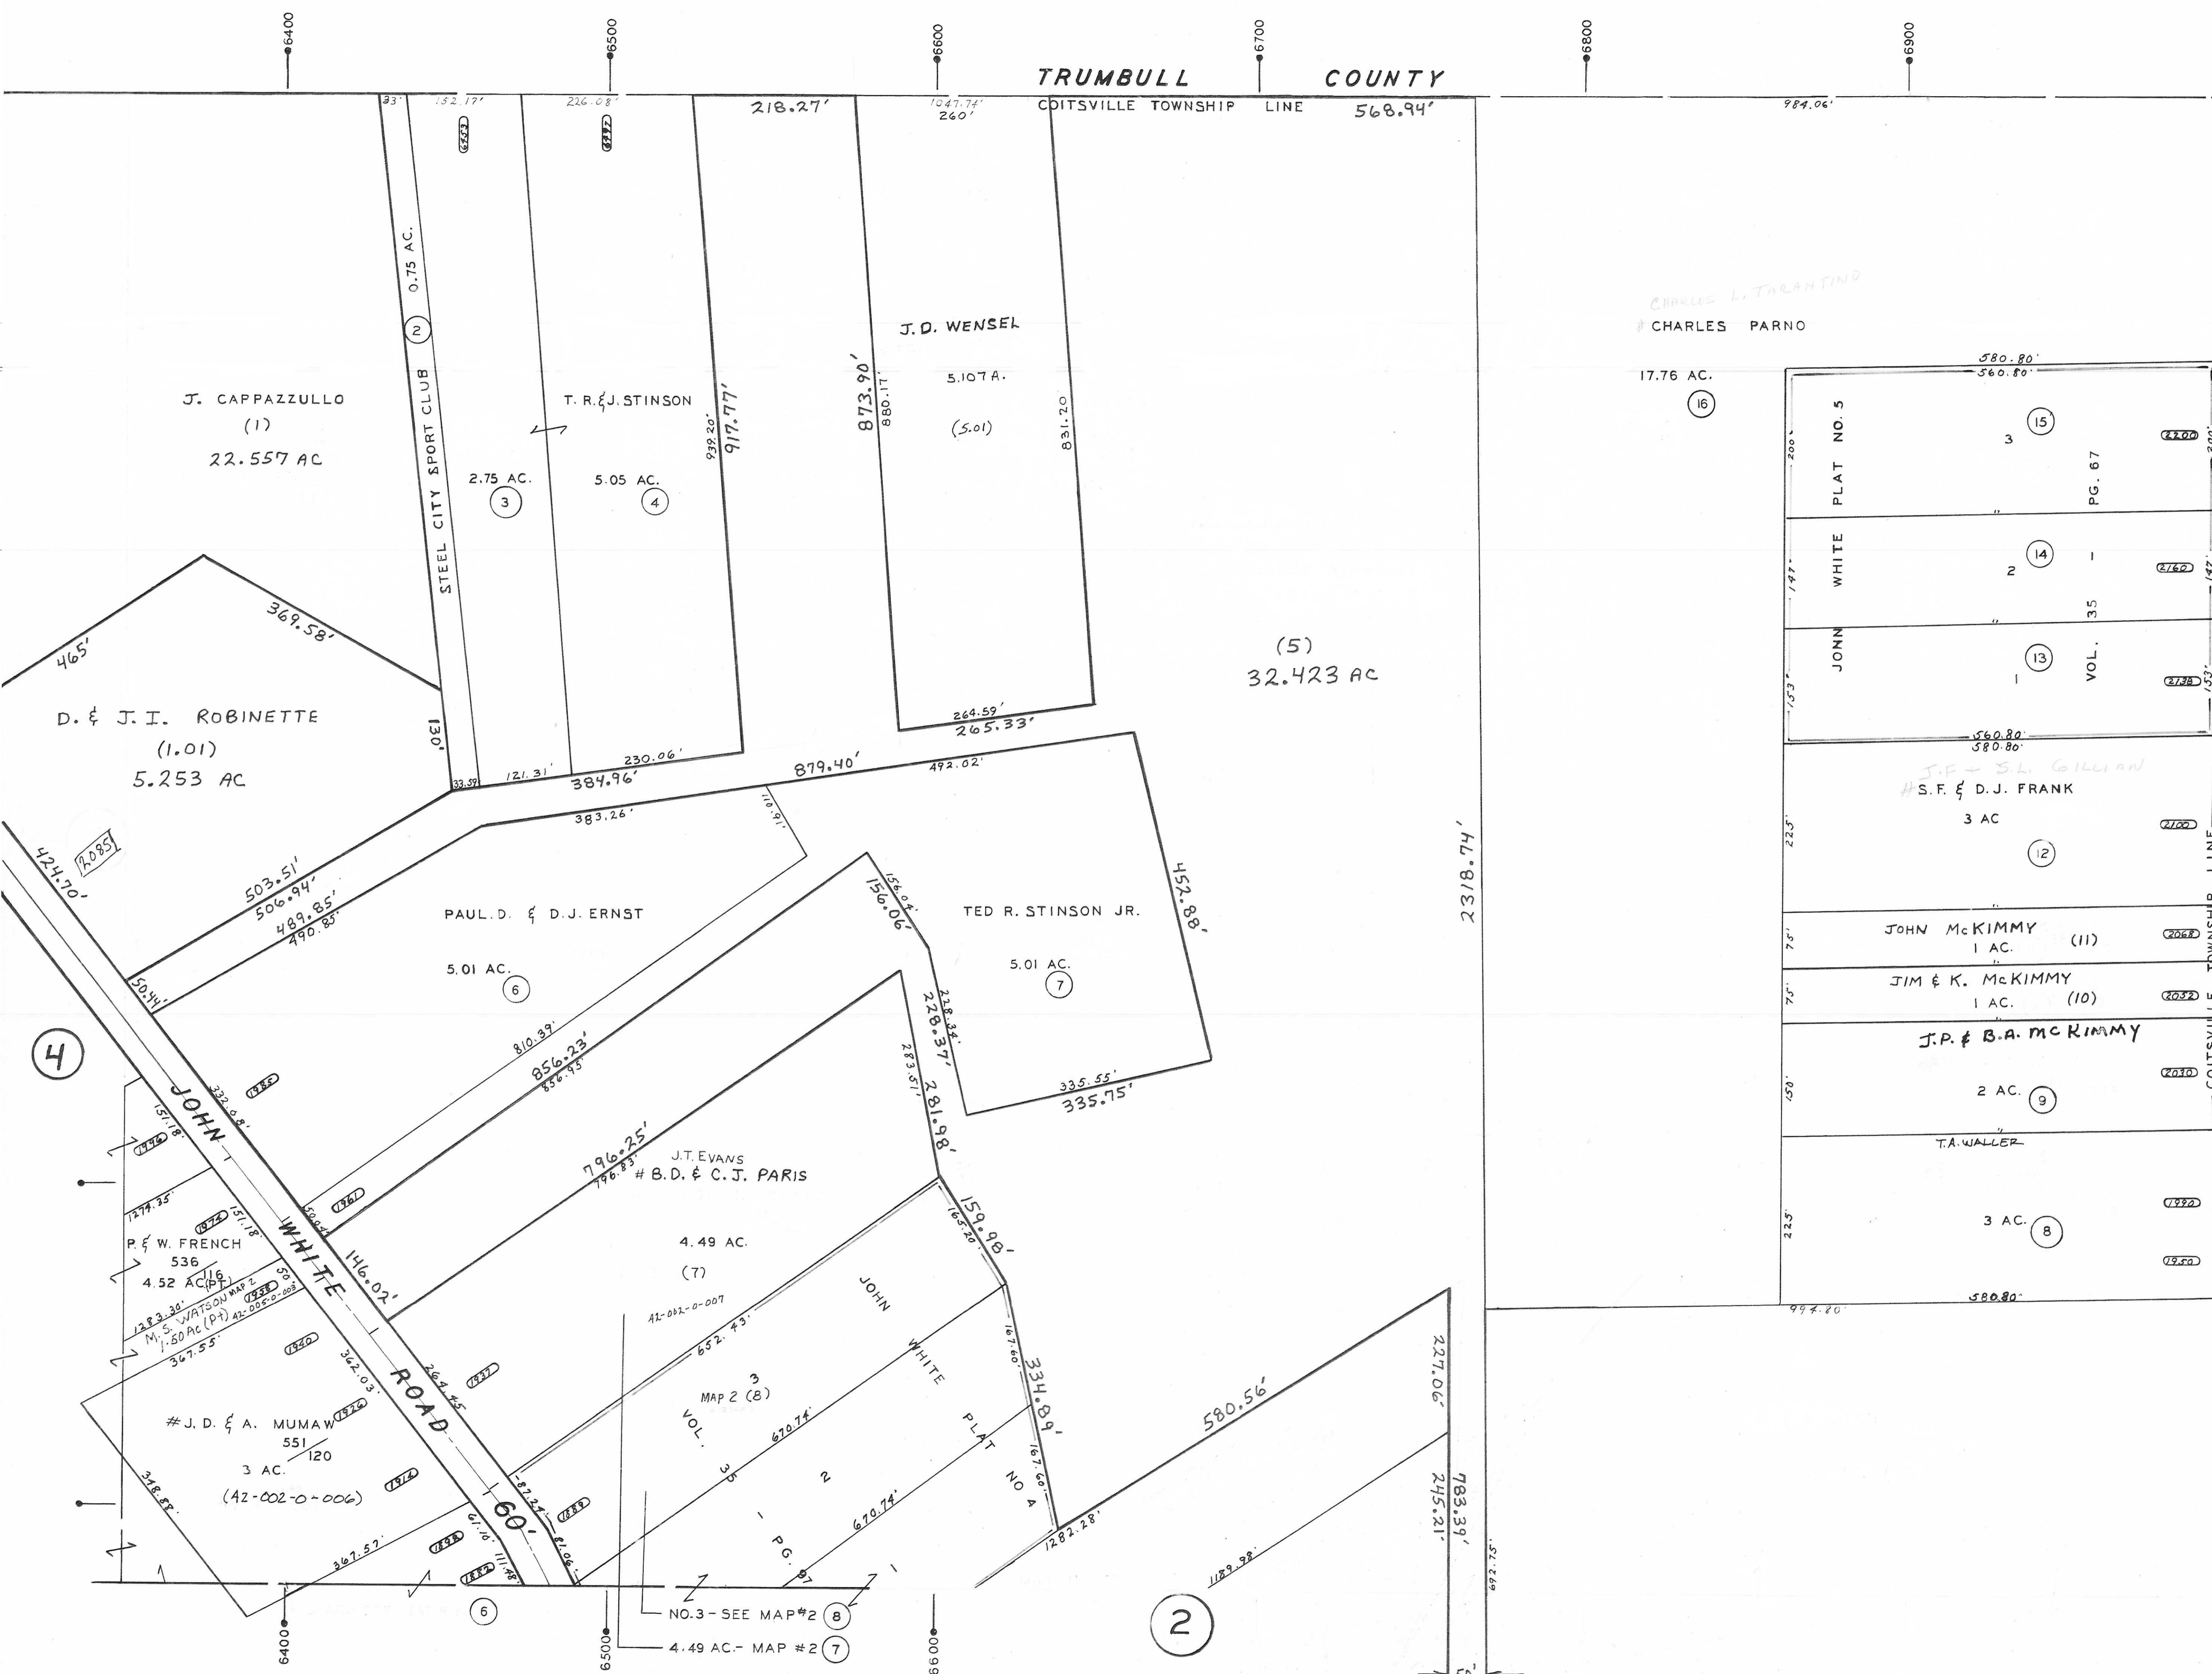

ROAD
STATE LINE
COITSVILLE TOWNSHIP LINE

2200
2100
2000
1900

(2)

(4)

(6)

(8)

(7)

(16)

(15)

(14)

(13)

(12)

(11)

(10)

(9)

(8)