

COITSVILLE TOWNSHIP

OFFICE OF COUNTY ENGINEER
940 BEARS DEN ROAD
YOUNGSTOWN, OHIO

GIS Department
Scanned 2-15-07



WILFRED TERGLO
COUNTY ENGINEER
AND TAX MAP DRAFTSMAN

REDRAWN BY - K. E. SHYVER
DEC. - 1975


LEGEND

44 - PLATE NUMBER

2170 - HOUSE NUMBER

5500 - HOUSE NUMBERING GRID

25 - ROUTING NUMBER

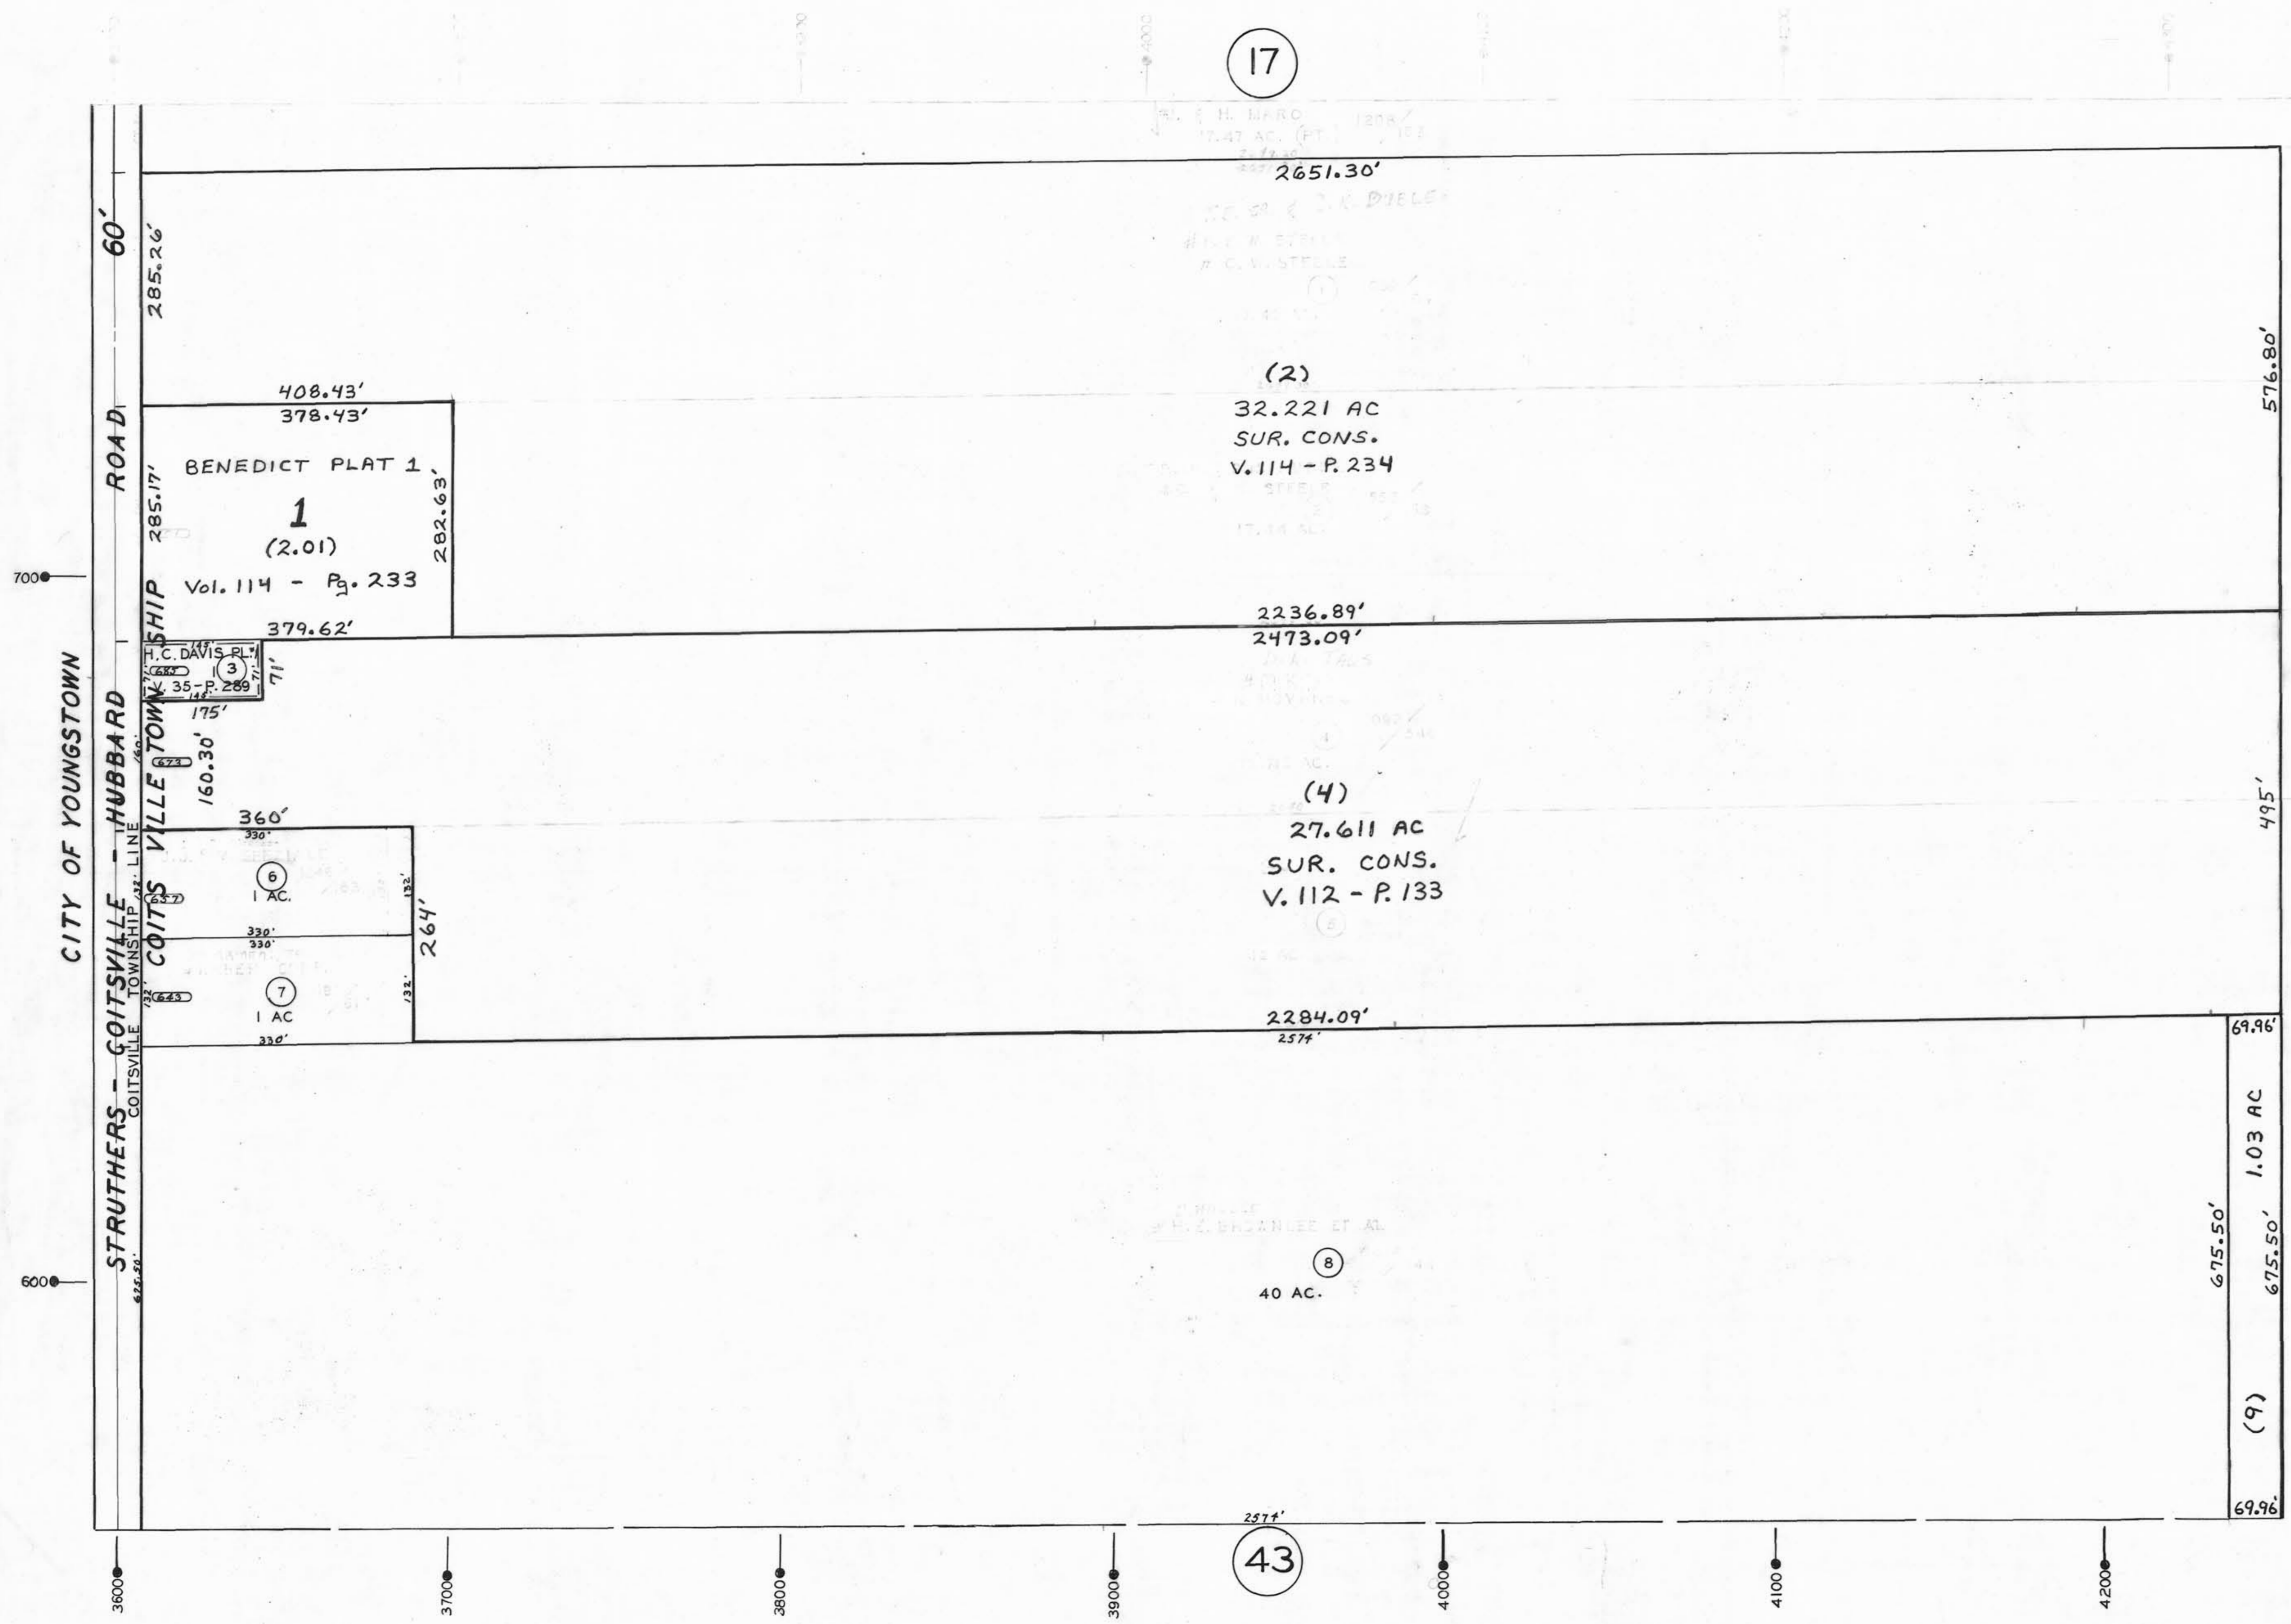

17

43

8

(4)

(2)

32.221 AC
SUR. CONS.
V. 114 - P. 234

2236.89'
2473.09'

2284.09'
2577'

2651.30'

576.80'

495'

69.96'

675.50'

675.50'

(9)

1.03 AC

69.96'

408.43'
378.43'
BENEDICT PLAT 1
1
(2.01)
Vol. 114 - P. 233

360'
330'
330'
330'
330'
330'
1 AC
6
1 AC
7

60'

ROAD

SHIP

COITSVILLE TOWNSHIP

COITSVILLE TOWNSHIP

COITSVILLE TOWNSHIP

COITSVILLE TOWNSHIP

COITSVILLE TOWNSHIP

COITSVILLE TOWNSHIP

COITSVILLE TOWNSHIP

COITSVILLE TOWNSHIP

COITSVILLE TOWNSHIP

700

600

3600

3700

3800

3900

4000

4100

4200