
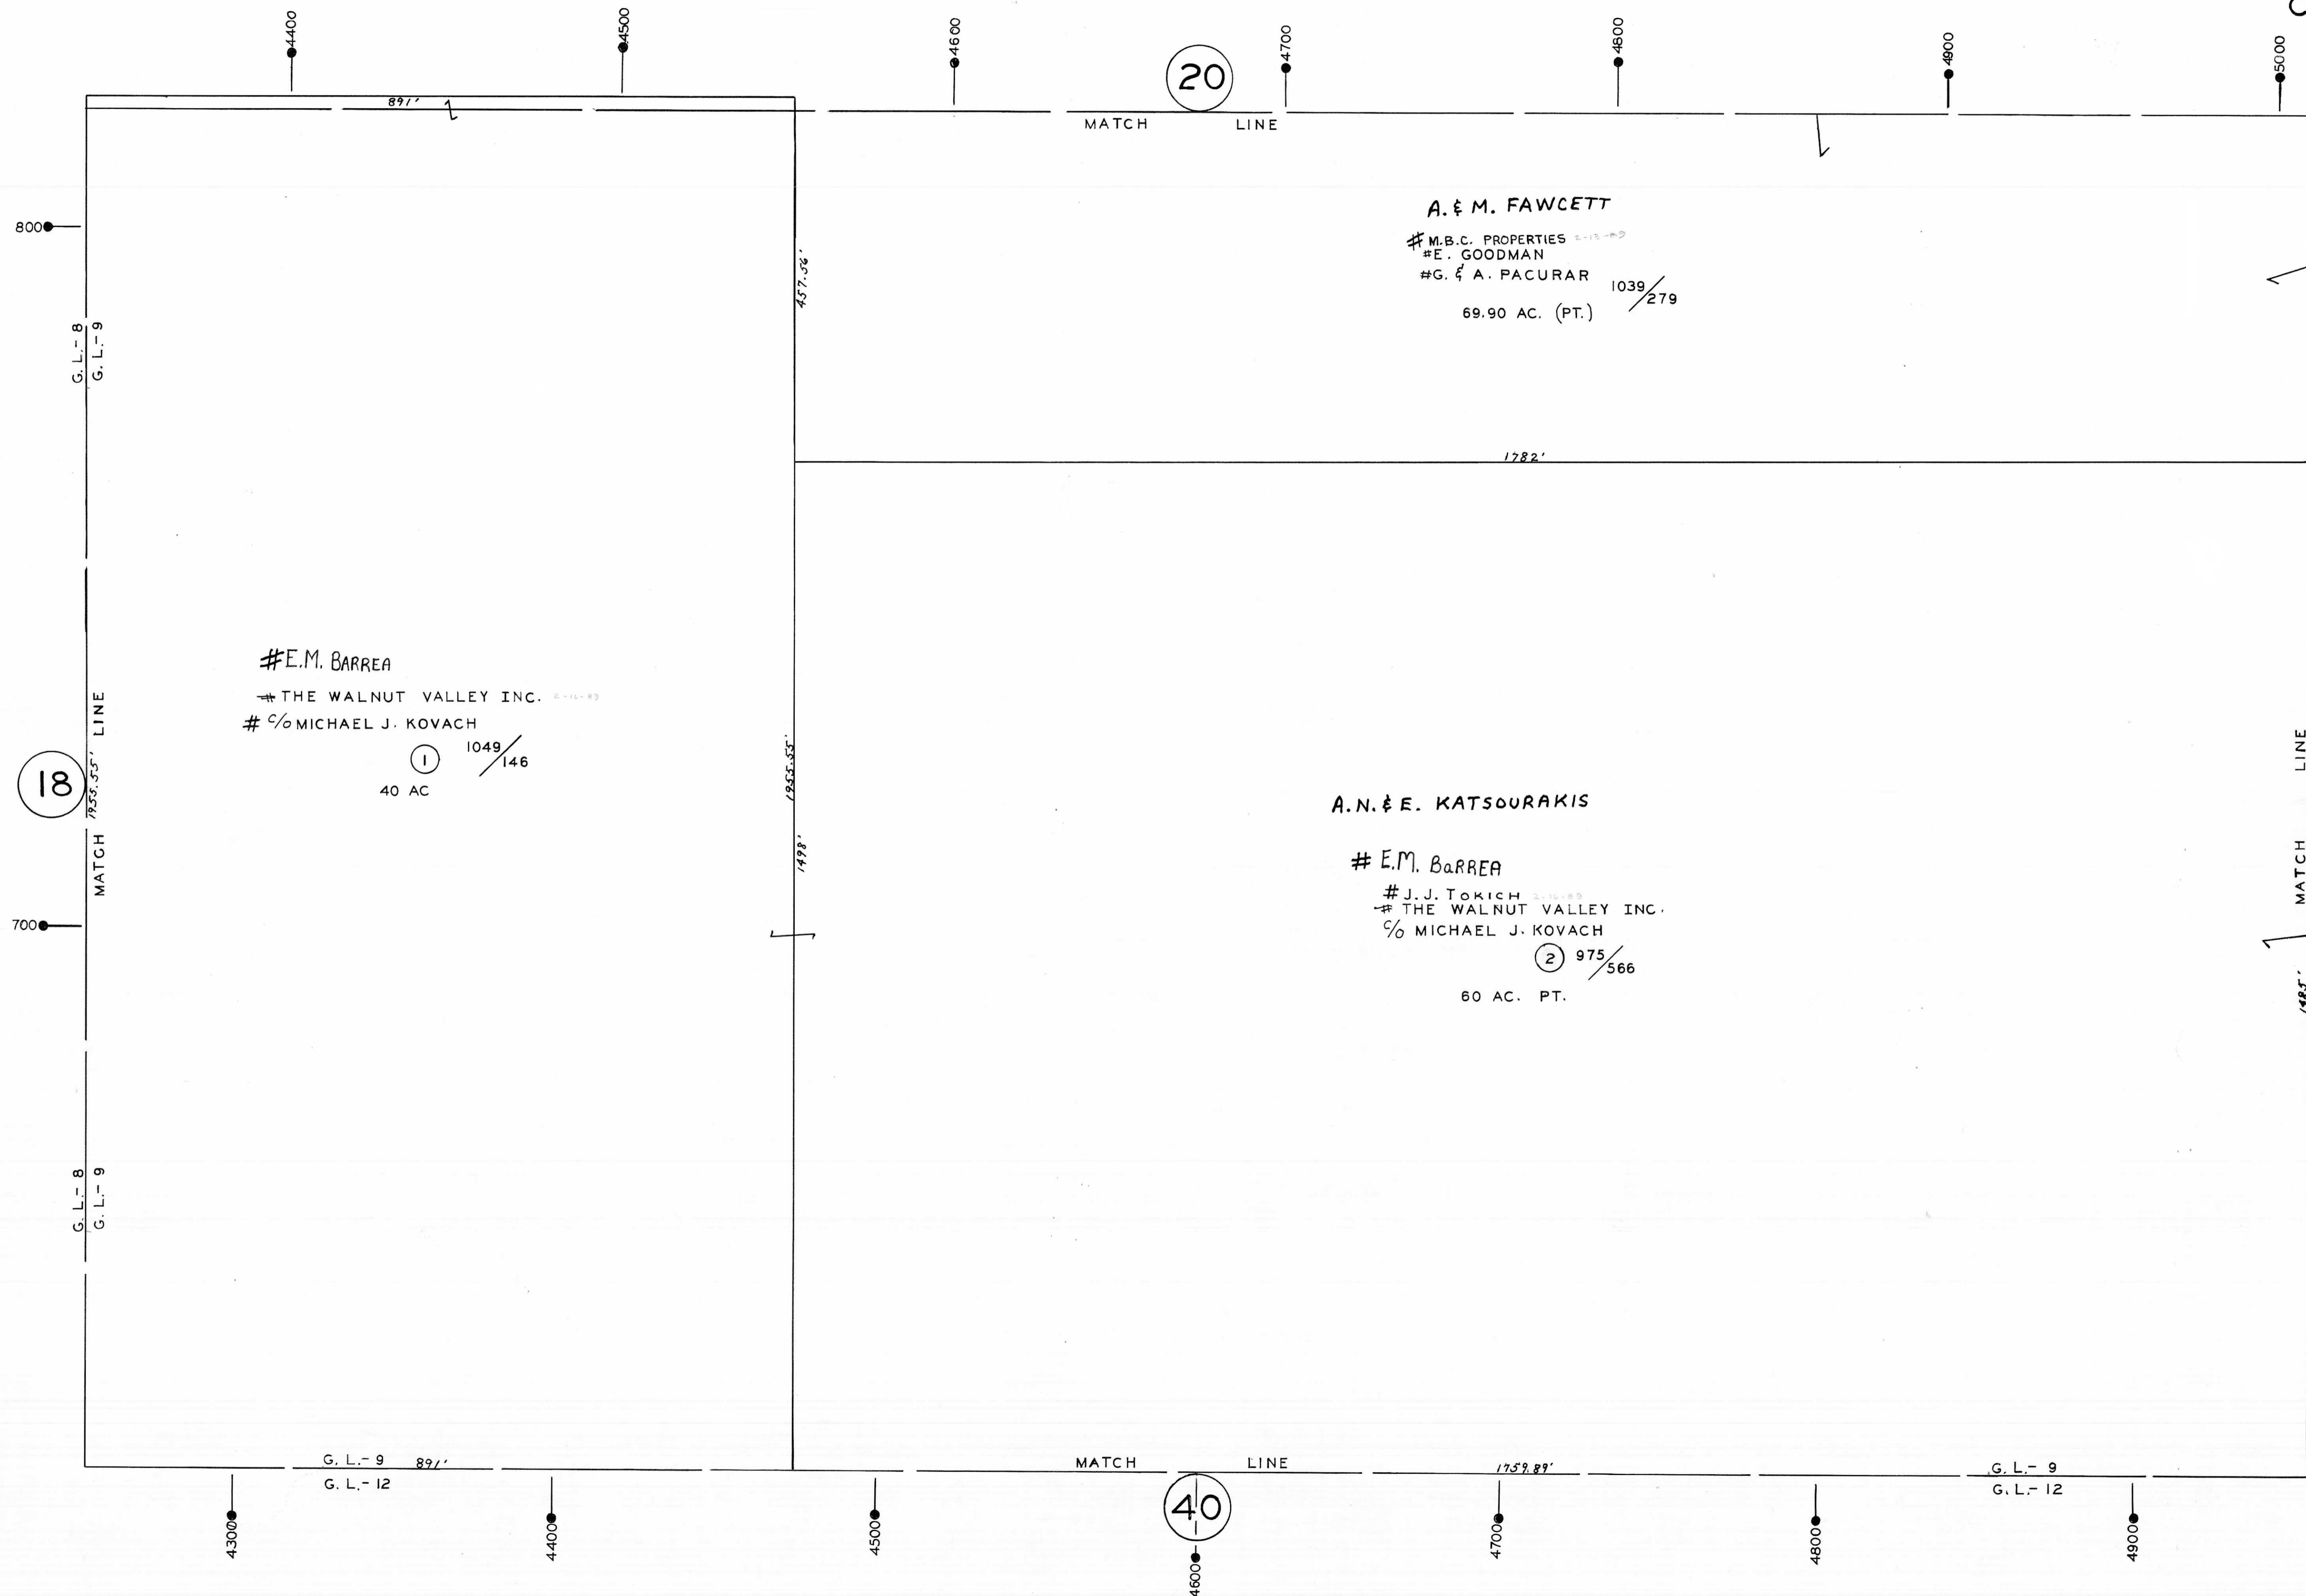


OFFICE OF COUNTY ENGINEER
940 BEARS DEN ROAD
YOUNGSTOWN, OHIO

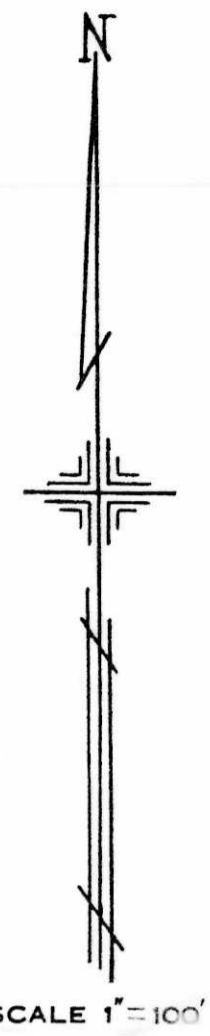

#E.M. BARREA
THE WALNUT VALLEY INC.
%MICHAEL J. KOVACH
① 1049/146
40 AC

A. & M. FAWCETT
M.B.C. PROPERTIES
E. GOODMAN
G. A. PACURAR 1039/279
69.90 AC. (PT.)

A.N. & E. KATSOURAKIS
E.M. BARREA
J.J. TOKICH
THE WALNUT VALLEY INC.
% MICHAEL J. KOVACH
② 975/566
60 AC. PT.

24

44

LEGEND

— PLATE NUMBER

● 700 — HOUSE NUMBER

● 5500 — HOUSE NUMBERING GRID

② 25 — ROUTING NUMBER