

OFFICE OF COUNTY ENGINEER
940 BEARS DEN ROAD
YOUNGSTOWN, OHIO



GIS Department
Scanned: 11/12/09

SCALE 1"=100'

WILLIAM F. FERGUS
MAHONING COUNTY ENGINEER
AND TAX MAP DRAFTSMAN
REDRAWN BY: K.E. SNYDER
DEC. 1975

MAHONING COUNTY
COITSVILLE TOWNSHIP LINE
STATE LINE

PENNSYLVANIA

LEGEND

44 - PLATE NUMBER

6170 - HOUSE NUMBER


5500 - HOUSE NUMBERING GRID

○ - ROUTING NUMBER

26

28

30

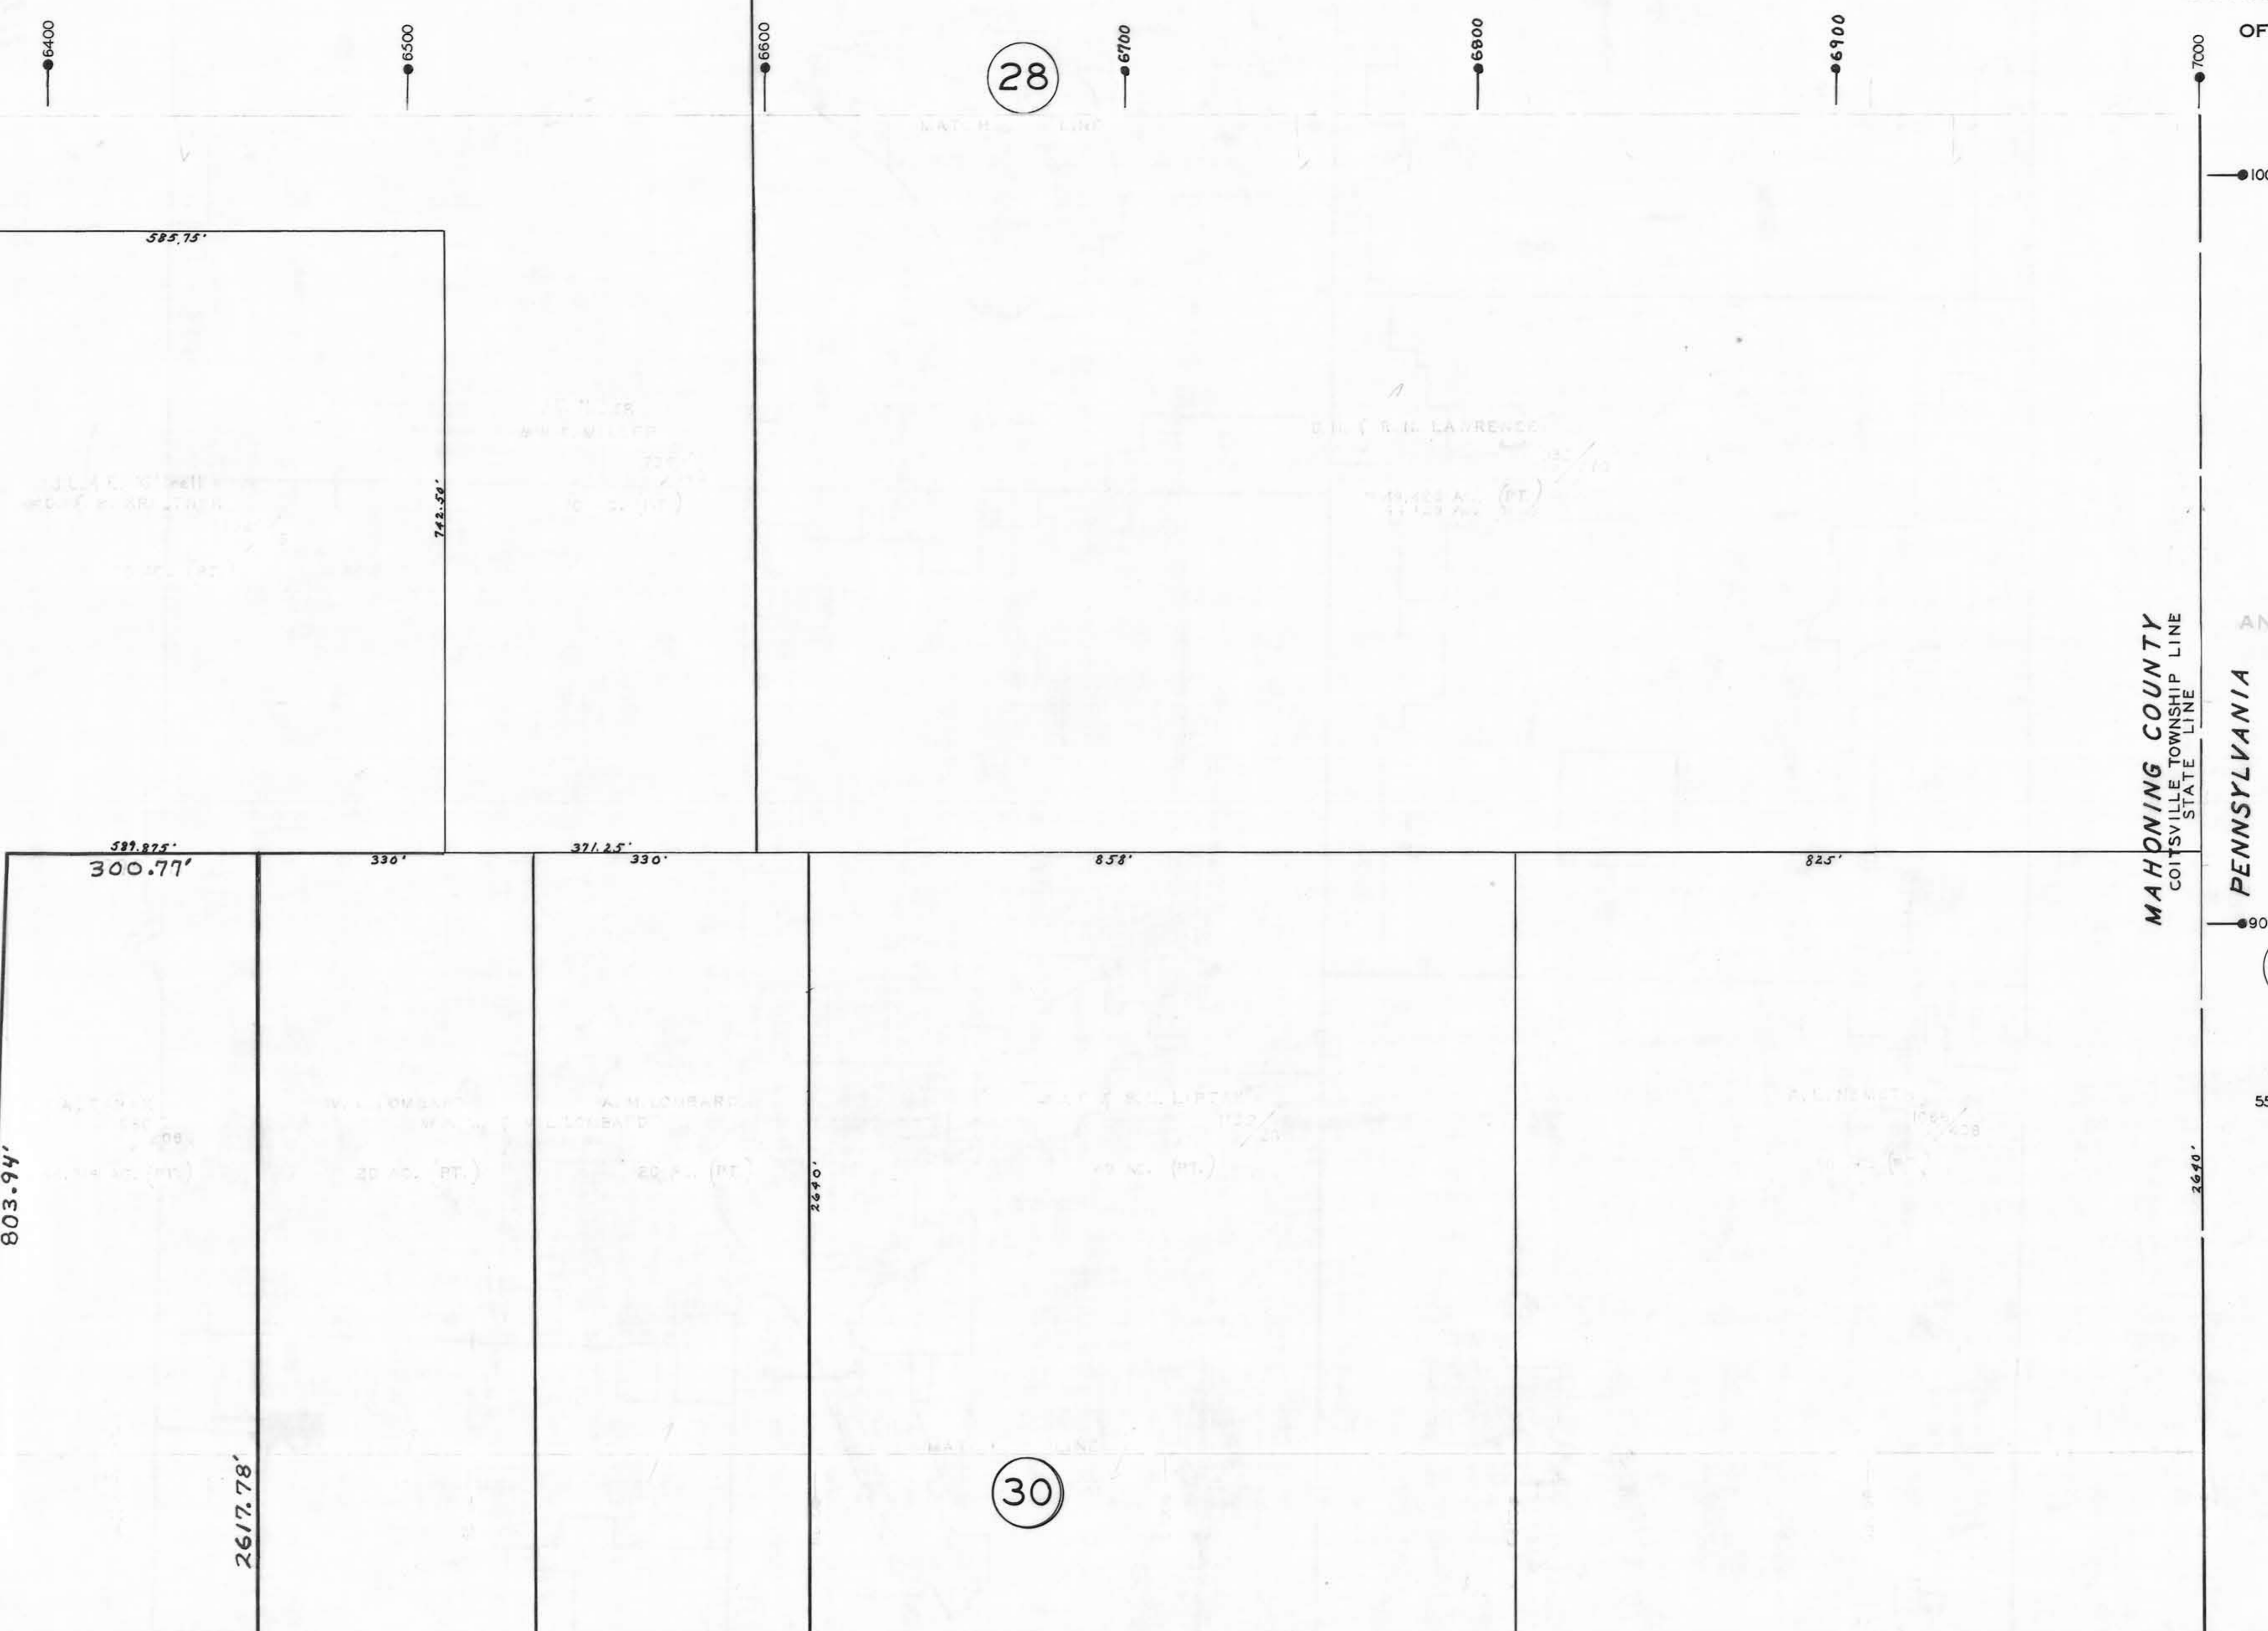

322.25'

803.94'

587.875'
300.77'

2617.78'

330'

371.25'
330'

2670'

858'

825'

2670'

6400 6500 6600 6700 6800 6900

7000 1000 900