

OFFICE OF COUNTY ENGINEER
940 BEARS DEN ROAD
YOUNGSTOWN, OHIO



GIS Department
11/12/10
Scanned: 9-8-07

SCALE 1"=100'

MAHONING COUNTY ENGINEER
AND TAX MAP DRAFTSMAN

LEGEND

44 - PLATE NUMBER

3170 - HOUSE NUMBER

5500 - HOUSE NUMBERING GRID

25 - ROUTING NUMBER


MAHONING COUNTY
COITSVILLE TOWNSHIP LINE

PENNSYLVANIA

STATE LINE

STATE LINE

STATE LINE

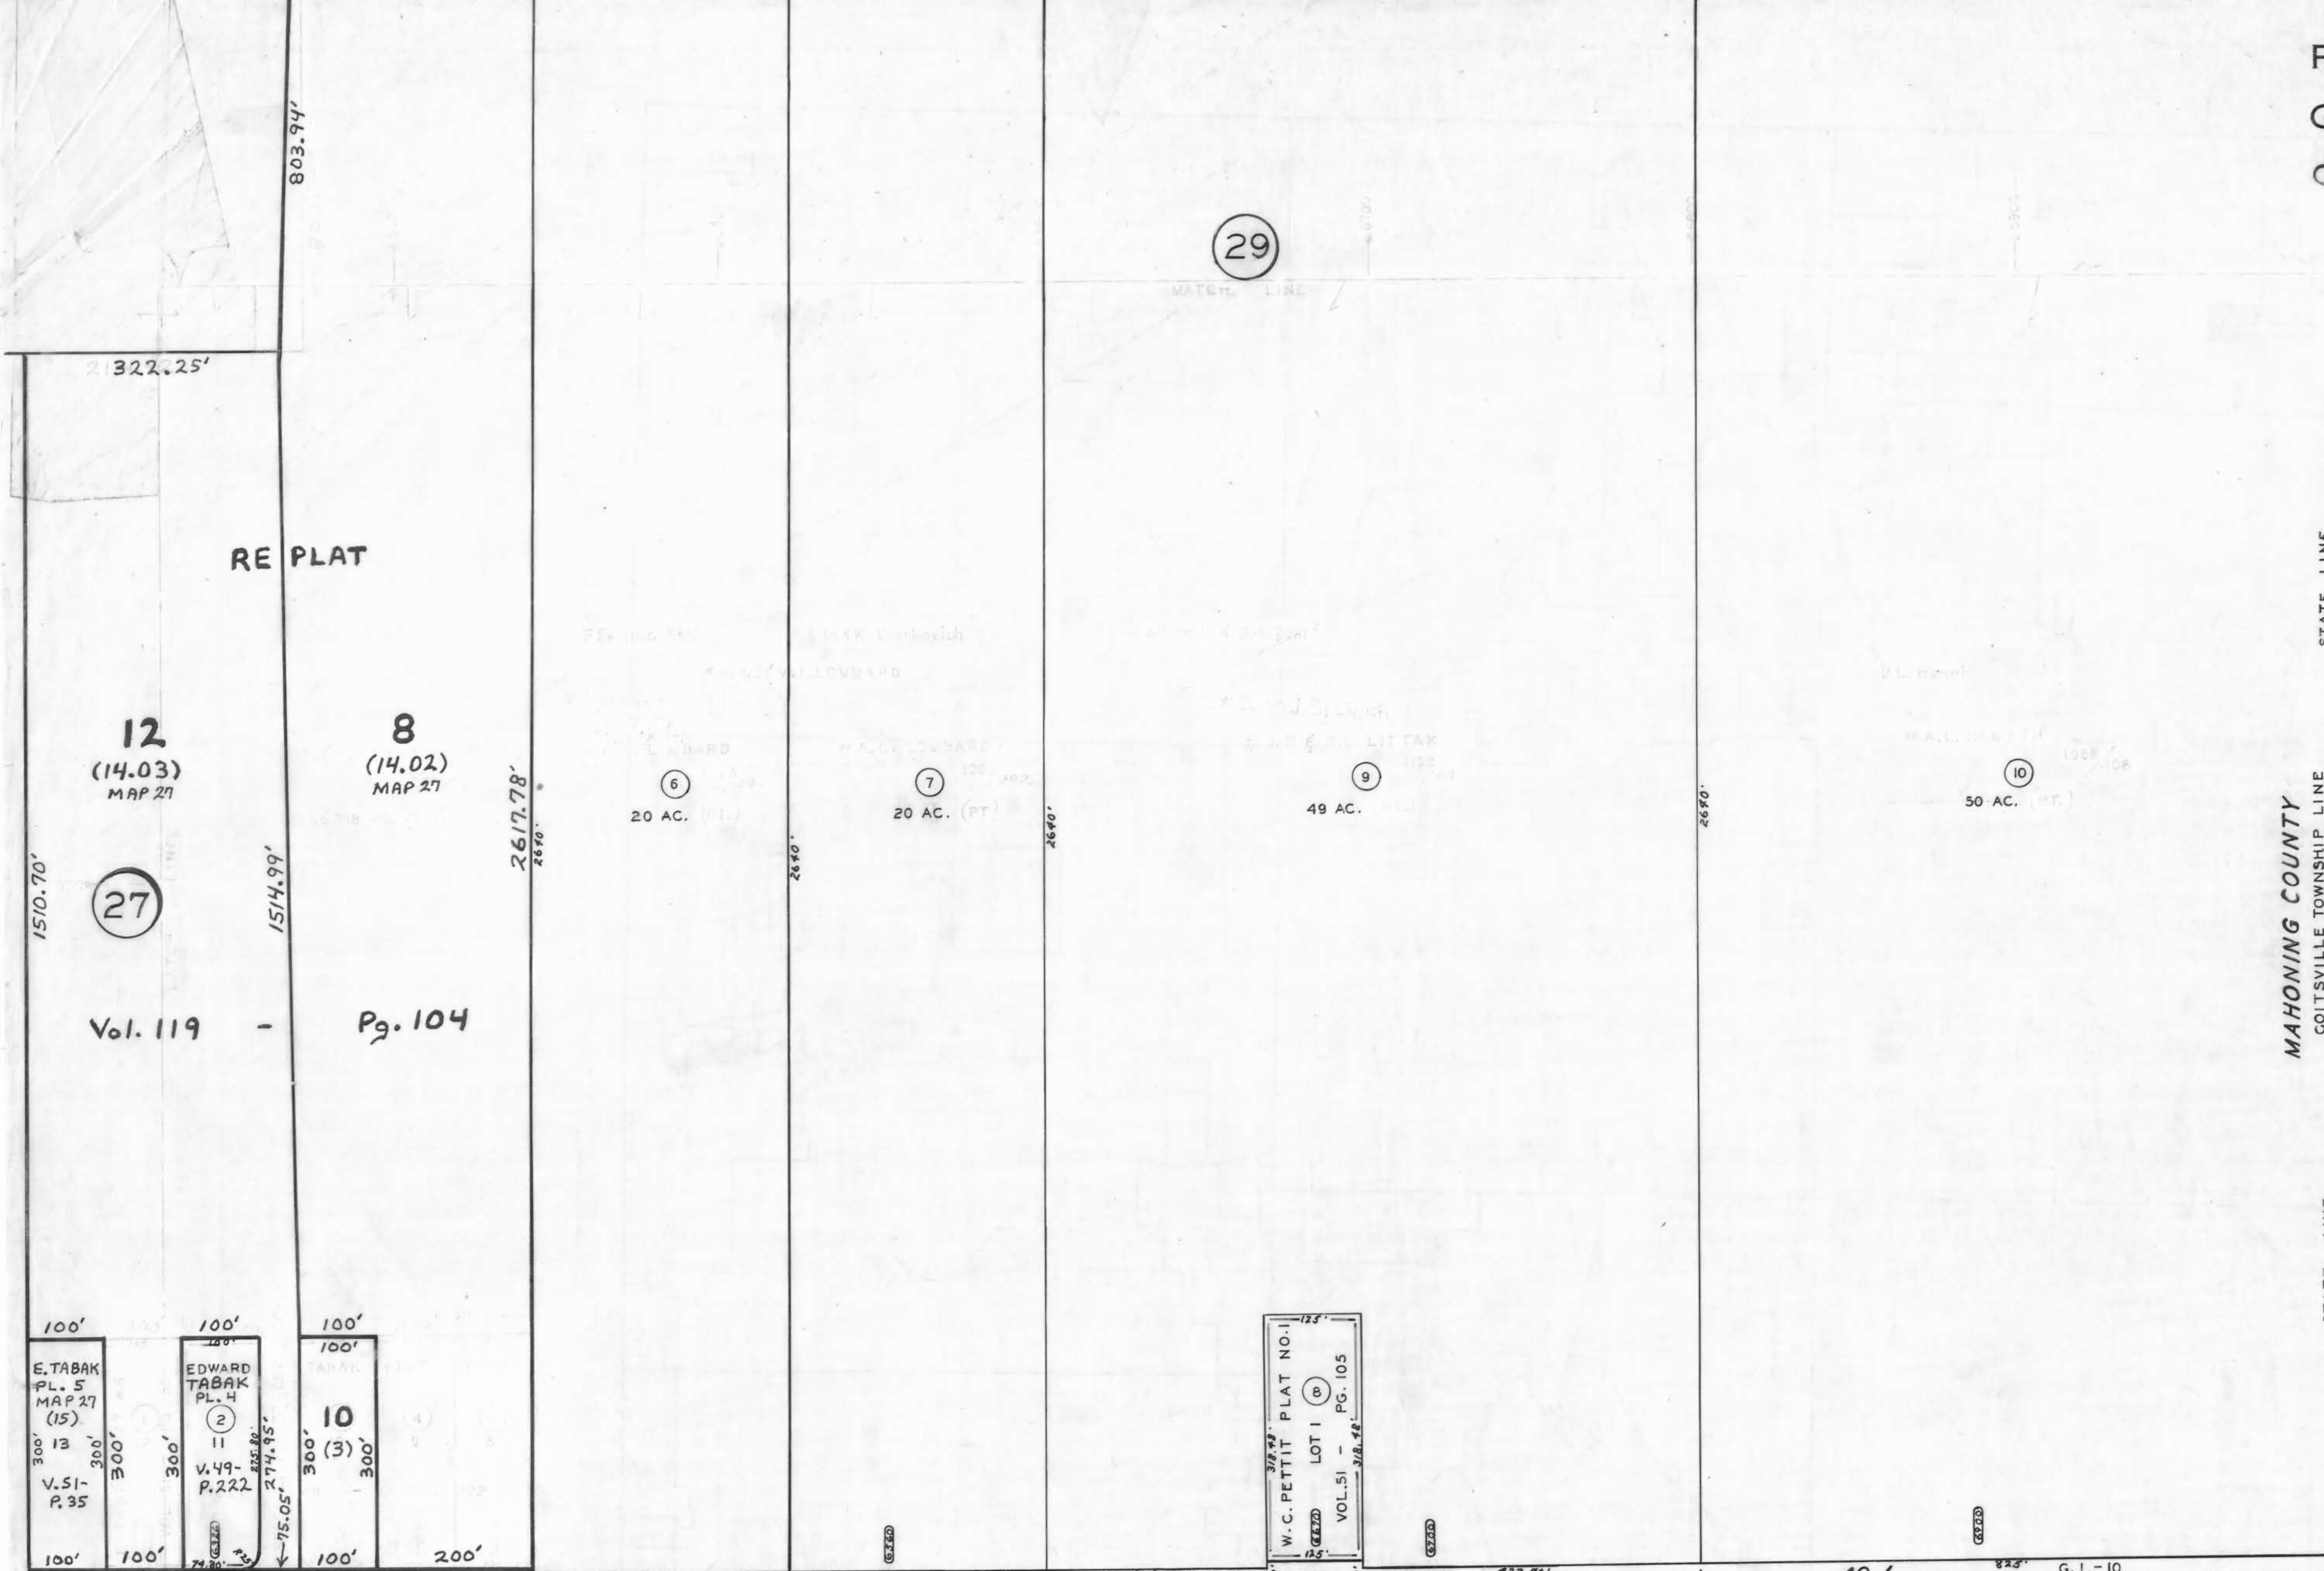

31

E. TABAK
PL. 5
MAP 27
(15)
13
V. 51 -
P. 35

EDWARD
TABAK
PL. 4
11
V. 49 -
P. 222

10
(3)

W. C. PETTIT PLAT NO. 1
LOT 1
VOL. 51 - PG. 105

