

OFFICE OF COUNTY ENGINEER
940 BEARS DEN ROAD
YOUNGSTOWN, OHIO

GIS Department
8-20-8
Scanned

SCALE 1"=100'

WILLIAM B. FERGUS
MAHONING COUNTY ENGINEER
AND TAX MAP DRAFTSMAN

B. SWLINGO
REDRAWN - FEB 1979


LEGEND

44 — PLATE NUMBER

123 — HOUSE NUMBER

100 — HOUSE NUMBERING GRID

1 — ROUTING NUMBER

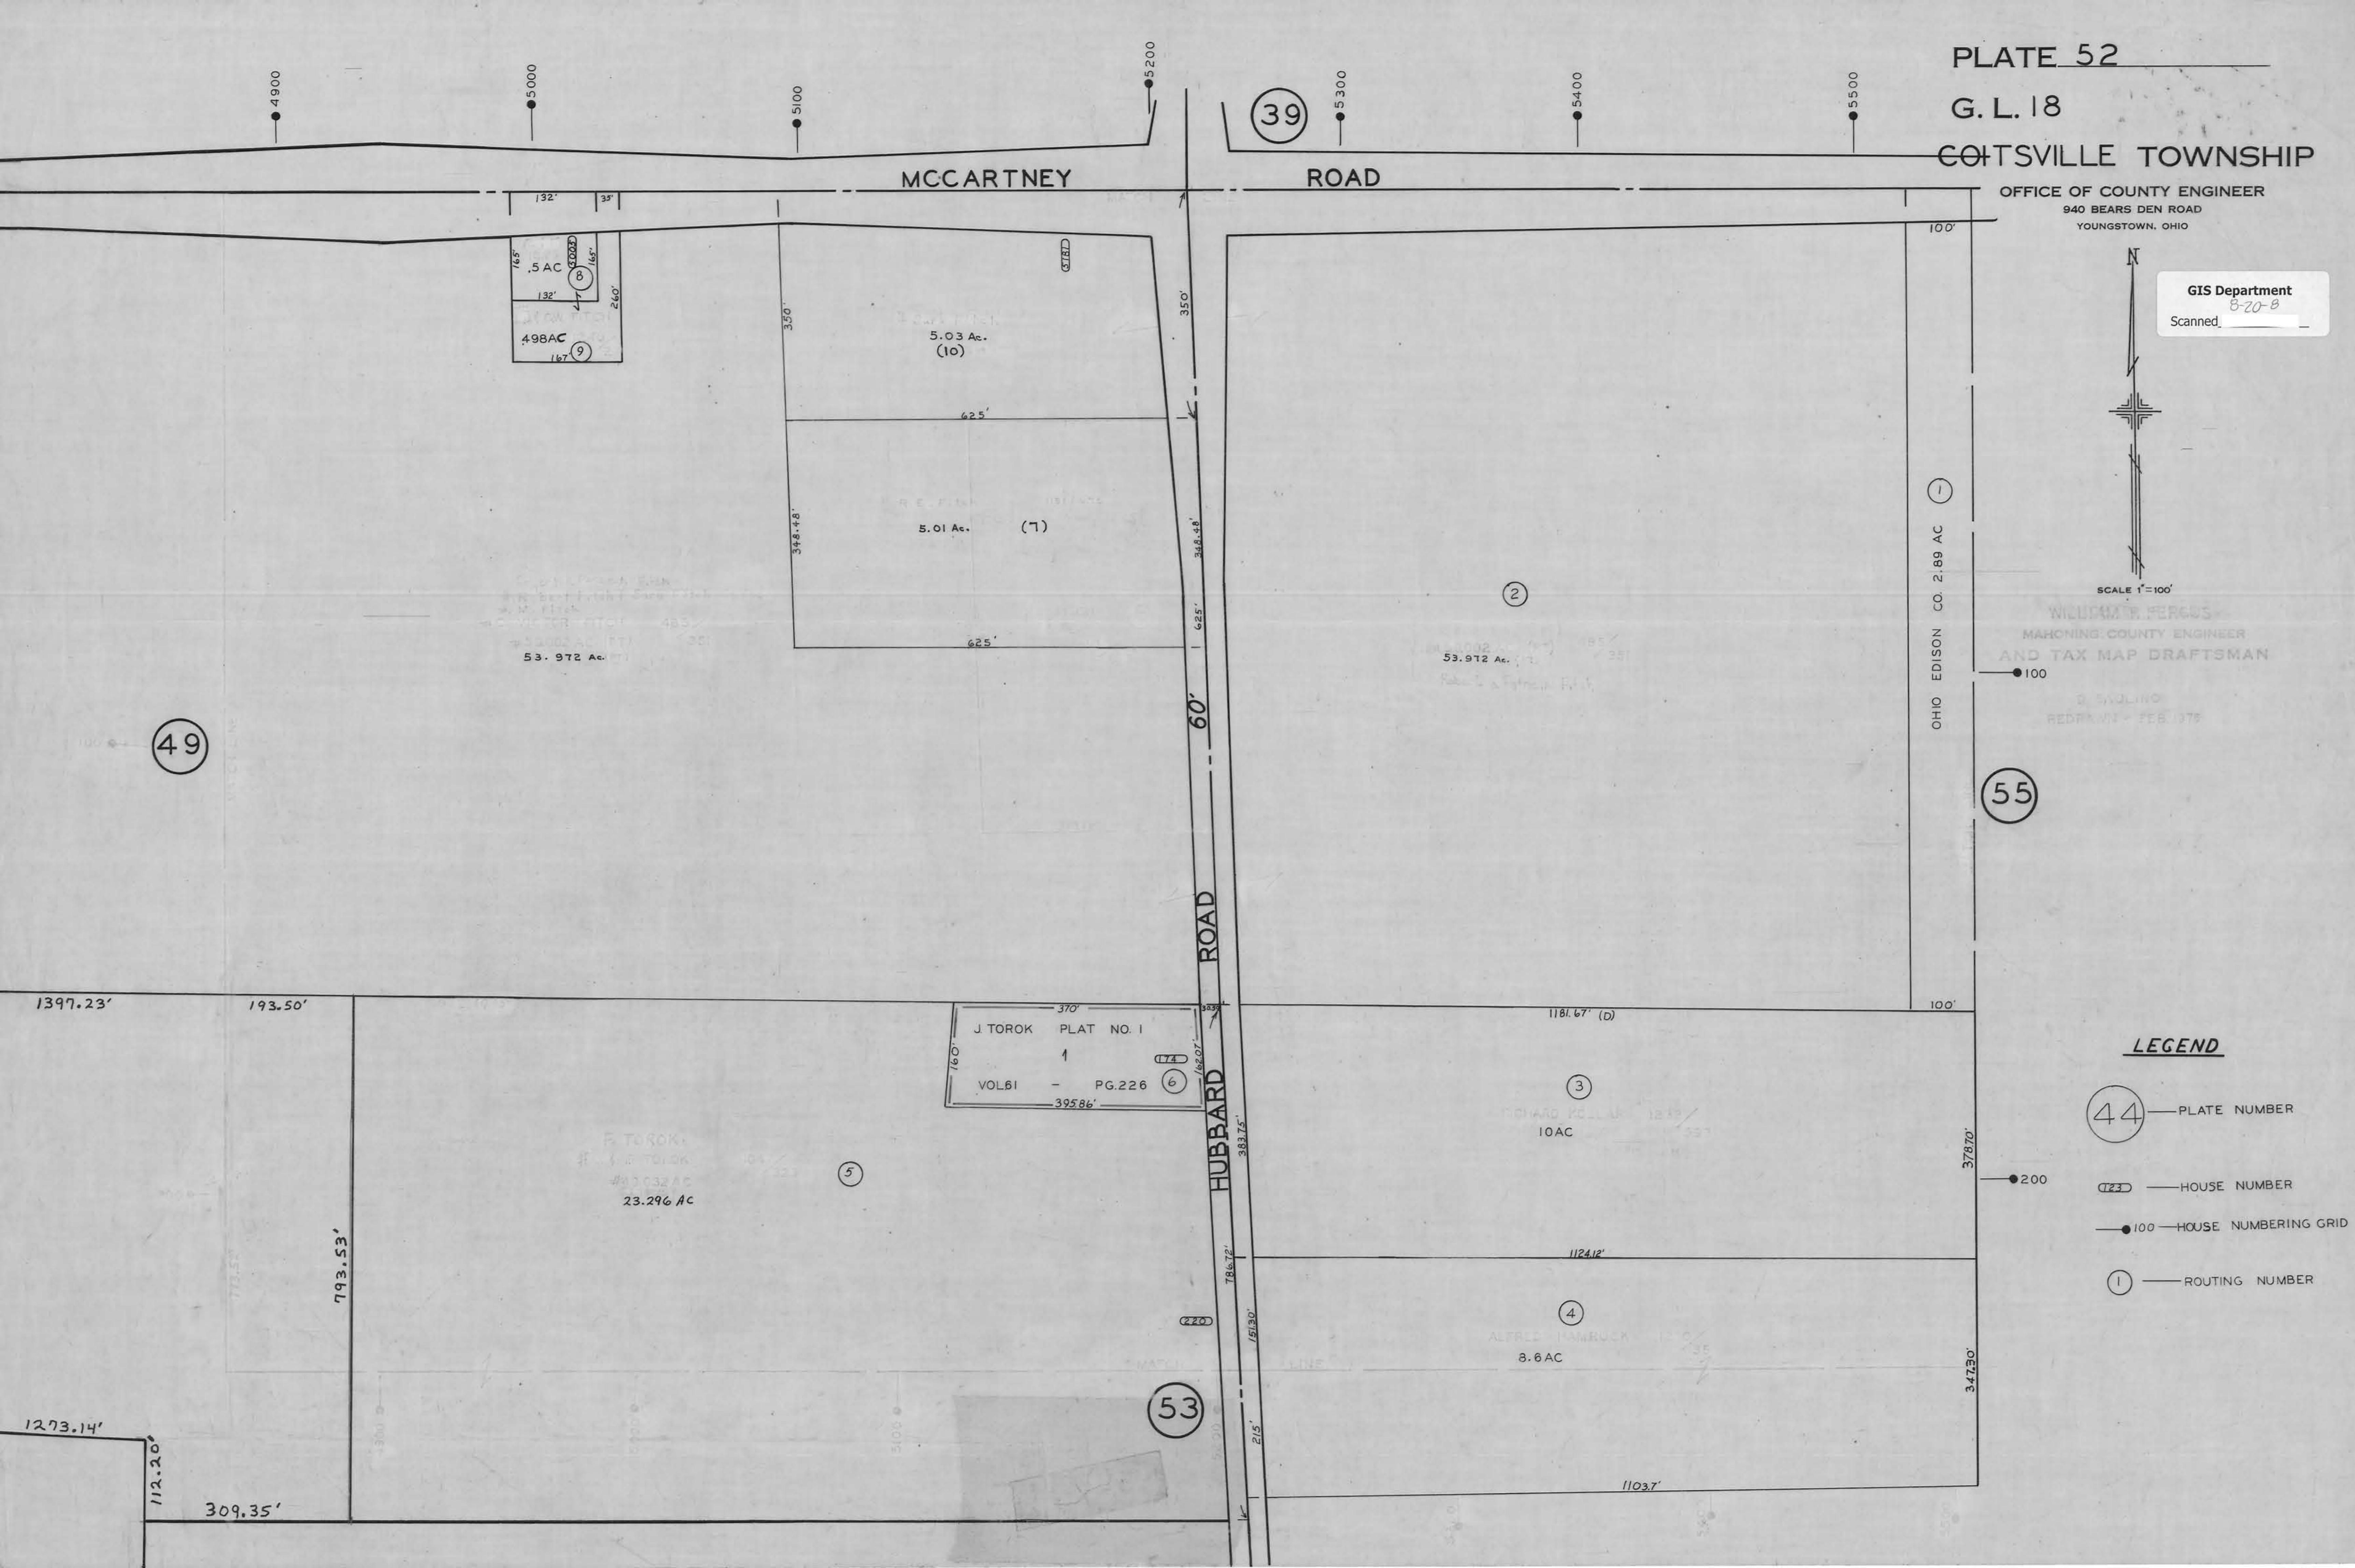

4900

5000

5100

5200

39

5300

5400

5500

MCCARTNEY ROAD

HUBBARD ROAD

OHIO EDISON CO. 2.89 AC

55

49

J. TOROK PLAT NO. 1
1
VOL 61 - PG. 226
39586'

132' 35'
165' 165'
132' 47'
260'
5 AC
498 AC
167' 9'

5.03 Ac. (10)
625'
348.48'
5.01 Ac. (7)
625'

53.972 Ac. (2)
1181.67' (D)
10 AC (3)
8.6 AC (4)
1124.12'
1103.7'

1397.23' 193.50'

793.53'

1273.14' 112.20' 309.35'

53

200

37870'

34730'

220

215'

786.72'

15130'

383.75'

15130'

15130'