

OFFICE OF COUNTY ENGINEER
940 BEARS DEN ROAD
YOUNGSTOWN, OHIO


GIS Department
10-18-20
Scanned:



SCALE 1"=100'

MICHAEL WITTEBORN'S
MAHONING COUNTY ENGINEER
AND TAX MAP DRAFTSMAN

D. SAULINO
REDRAWN - MAR 1976

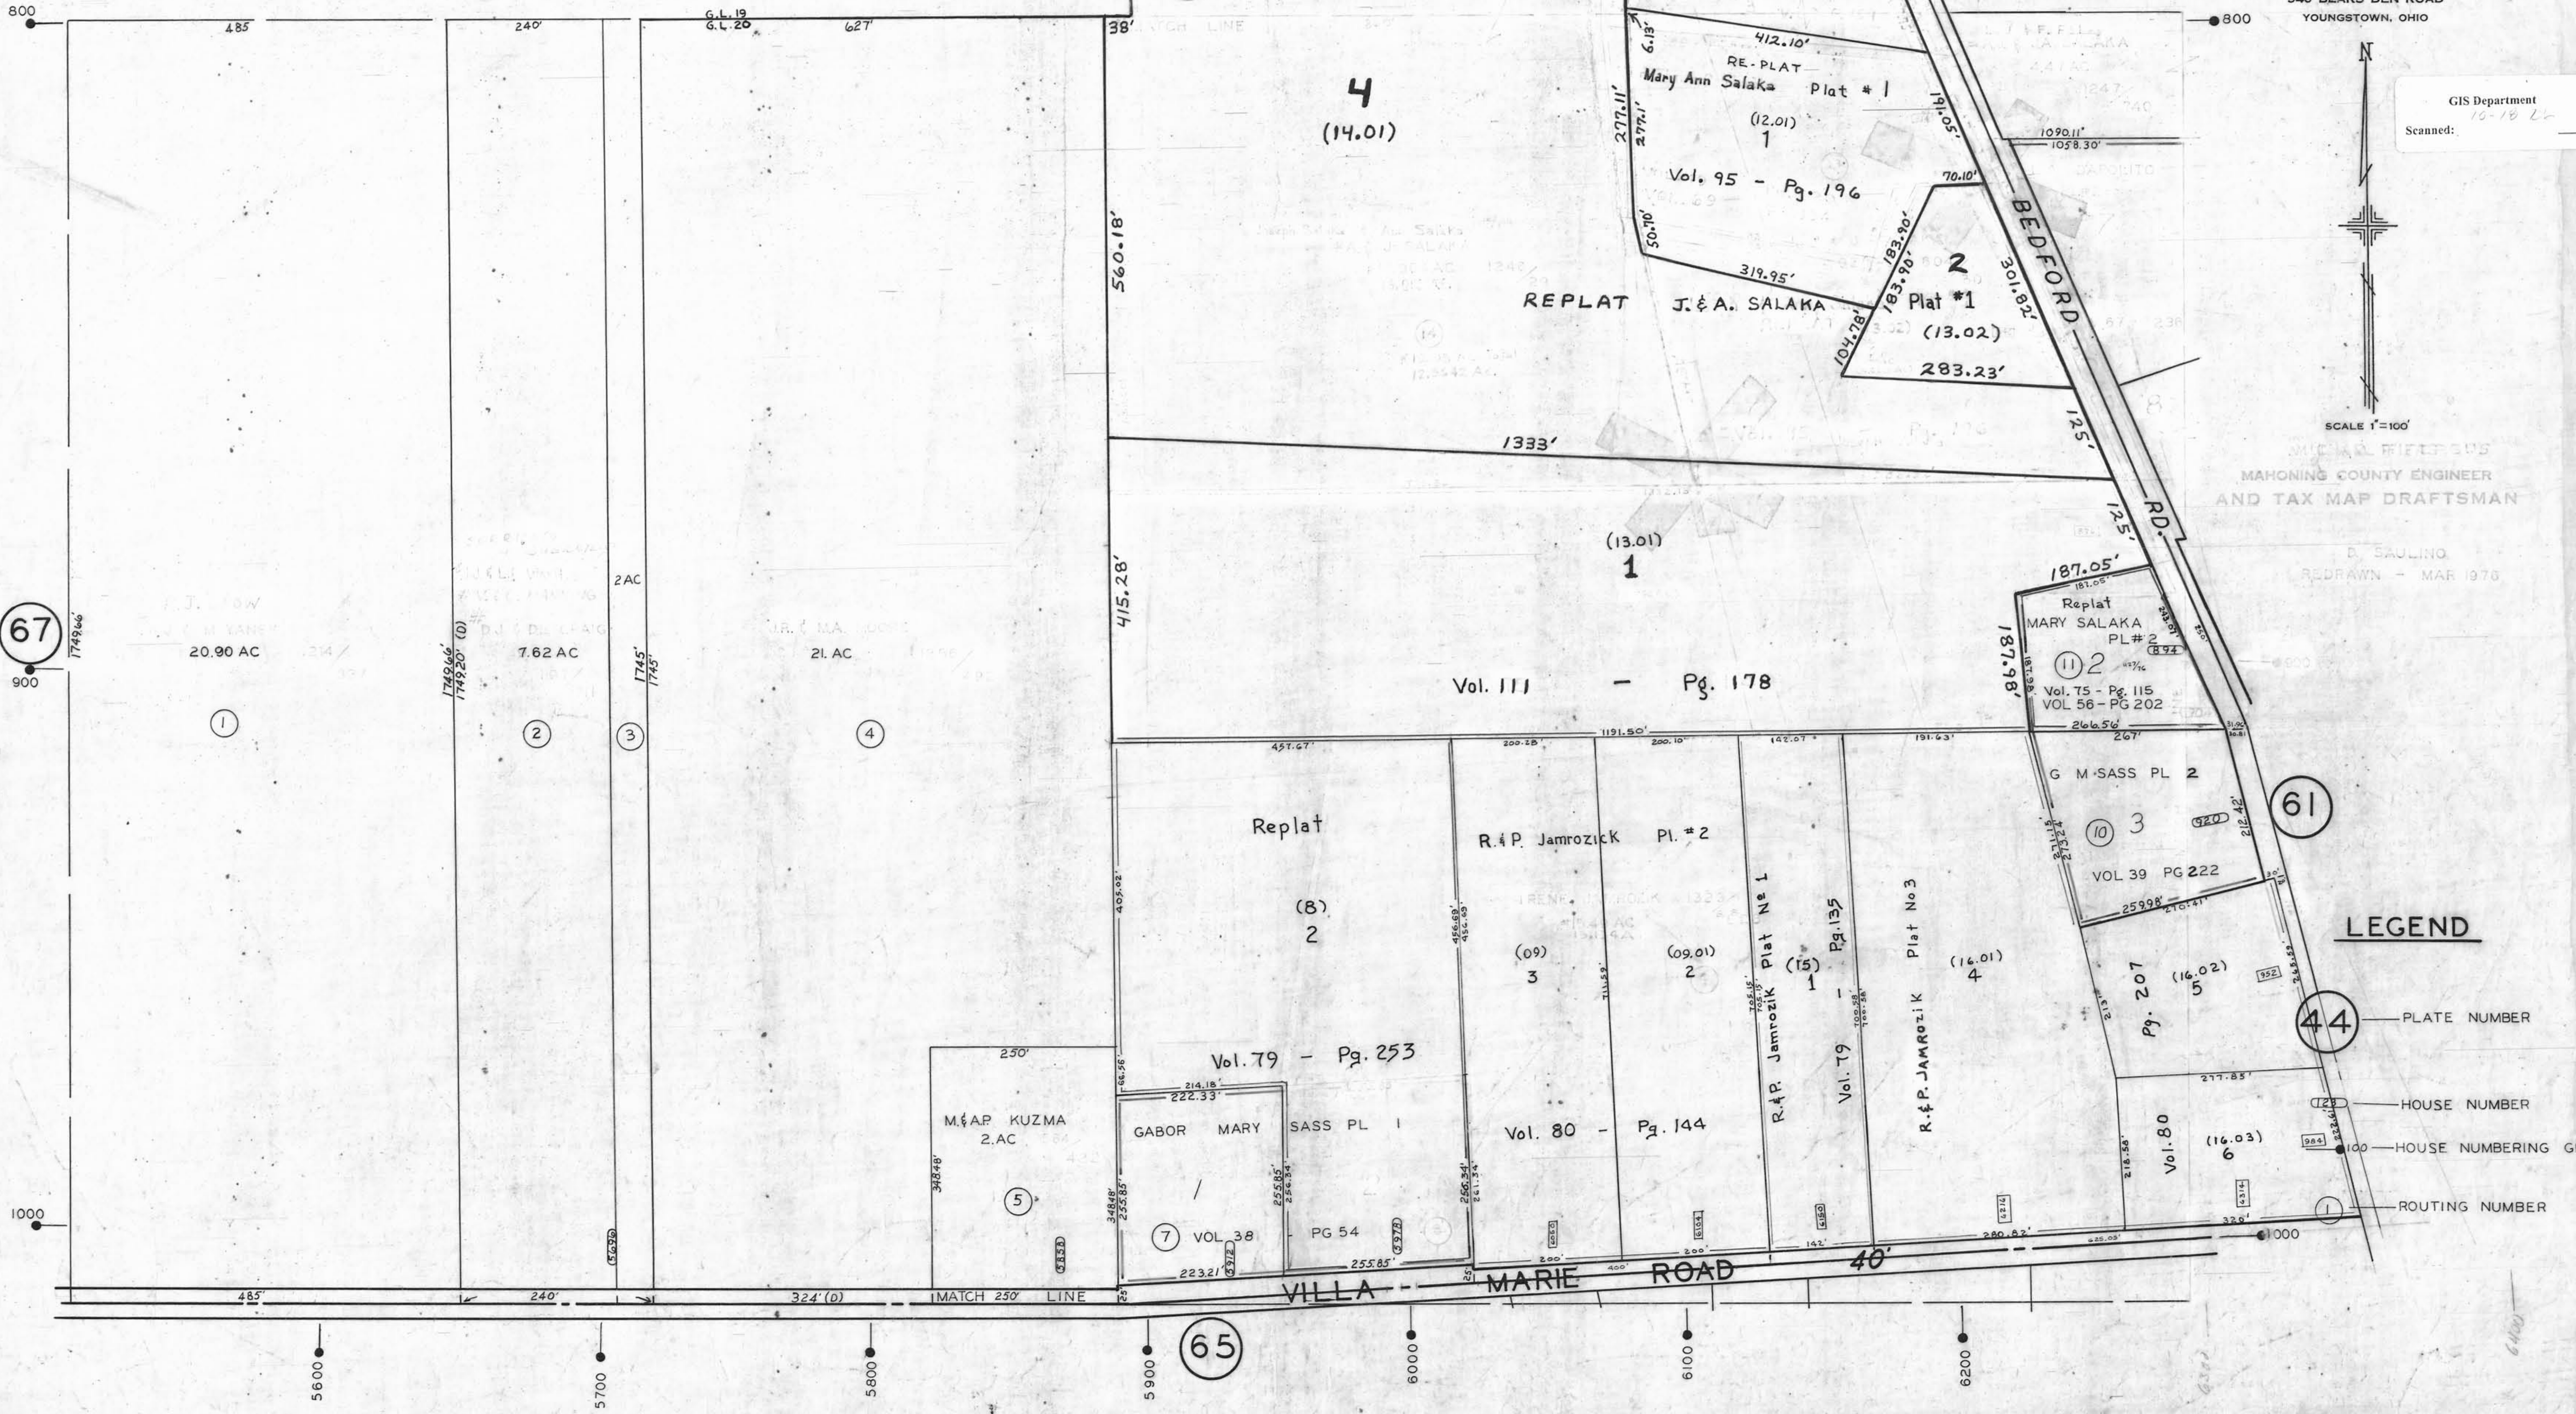

LEGEND

- 44 — PLATE NUMBER
- 123 — HOUSE NUMBER
- 100 — HOUSE NUMBERING GRID
- 1 — ROUTING NUMBER

67

57

4
(14.01)

RE-PLAT
Mary Ann Salaka Plat # 1
(12.01)
1
Vol. 95 - Pg. 196

REPLAT
J. & A. SALAKA
Plat # 1
(13.02)
2
283.23'

Vol. 111 - Pg. 178
1
(13.01)

Replat
MARY SALAKA
PL # 2
(11) 2
Vol. 75 - Pg. 115
VOL 56 - PG 202

Replat
(8) 2

R. & P. Jamrozick Plat # 2
(09) 3

R. & P. Jamrozick Plat No 1
Vol. 79 - Pg. 135
(15) 1

R. & P. JAMROZICK Plat No 3
(16.01) 4

G. M. SASS PL 2
(10) 3
VOL 39 PG 222

Pg. 207
(16.02) 5

Vol. 80
(16.03) 6

Vol. 79 - Pg. 253

M. & A. P. KUZMA
2. AC

GABOR MARY SASS PL 1

Vol. 80 - Pg. 144

7 VOL 38 PG 54

65

61

44

67

1000

5600

5700

5800

5900

6000

6100

6200

6400