

OFFICE OF COUNTY ENGINEER
940 BEARS DEN ROAD
YOUNGSTOWN, OHIO

SEE PL. 23 CAMPBELL
ANNEXED TO CITY OF CAMPBELL - VOL. 67 - PG. 43

COITSVILLE TOWNSHIP LINE

FEDORA, EM
(3)
46.542 AC

250'
FEDOR
PL. NO 1
1
(4)
Vol. 102-
Pg. 18
254'

180' 180'
1 AC. 1 AC.
1 2

230' 200'
OLENICK PL. #3
(7)
4
VOL. 69 PG. 167
200'

240' 200'
OLENIK PL. #1
1 4
2 5
VOL. 49 - PG. 148
200'

630'
OLENIK PLAT NO. 2
3
(6)
VOL. 49 PG. 283
321' 102'

75

SEE PLATE 75 FOR
ROUTING NUMBER



GIS Department
Scanned 9-26-06

WILSONER FIFOLD
MAHONING COUNTY ENGINEER
AND TAX MAP DRAFTSMAN
REDRAWN BY - K.E. SNYDER
MARCH - 1976


LEGEND

44 — PLATE NUMBER

123 — HOUSE NUMBER

100 — HOUSE NUMBERING GRID

1 — ROUTING NUMBER

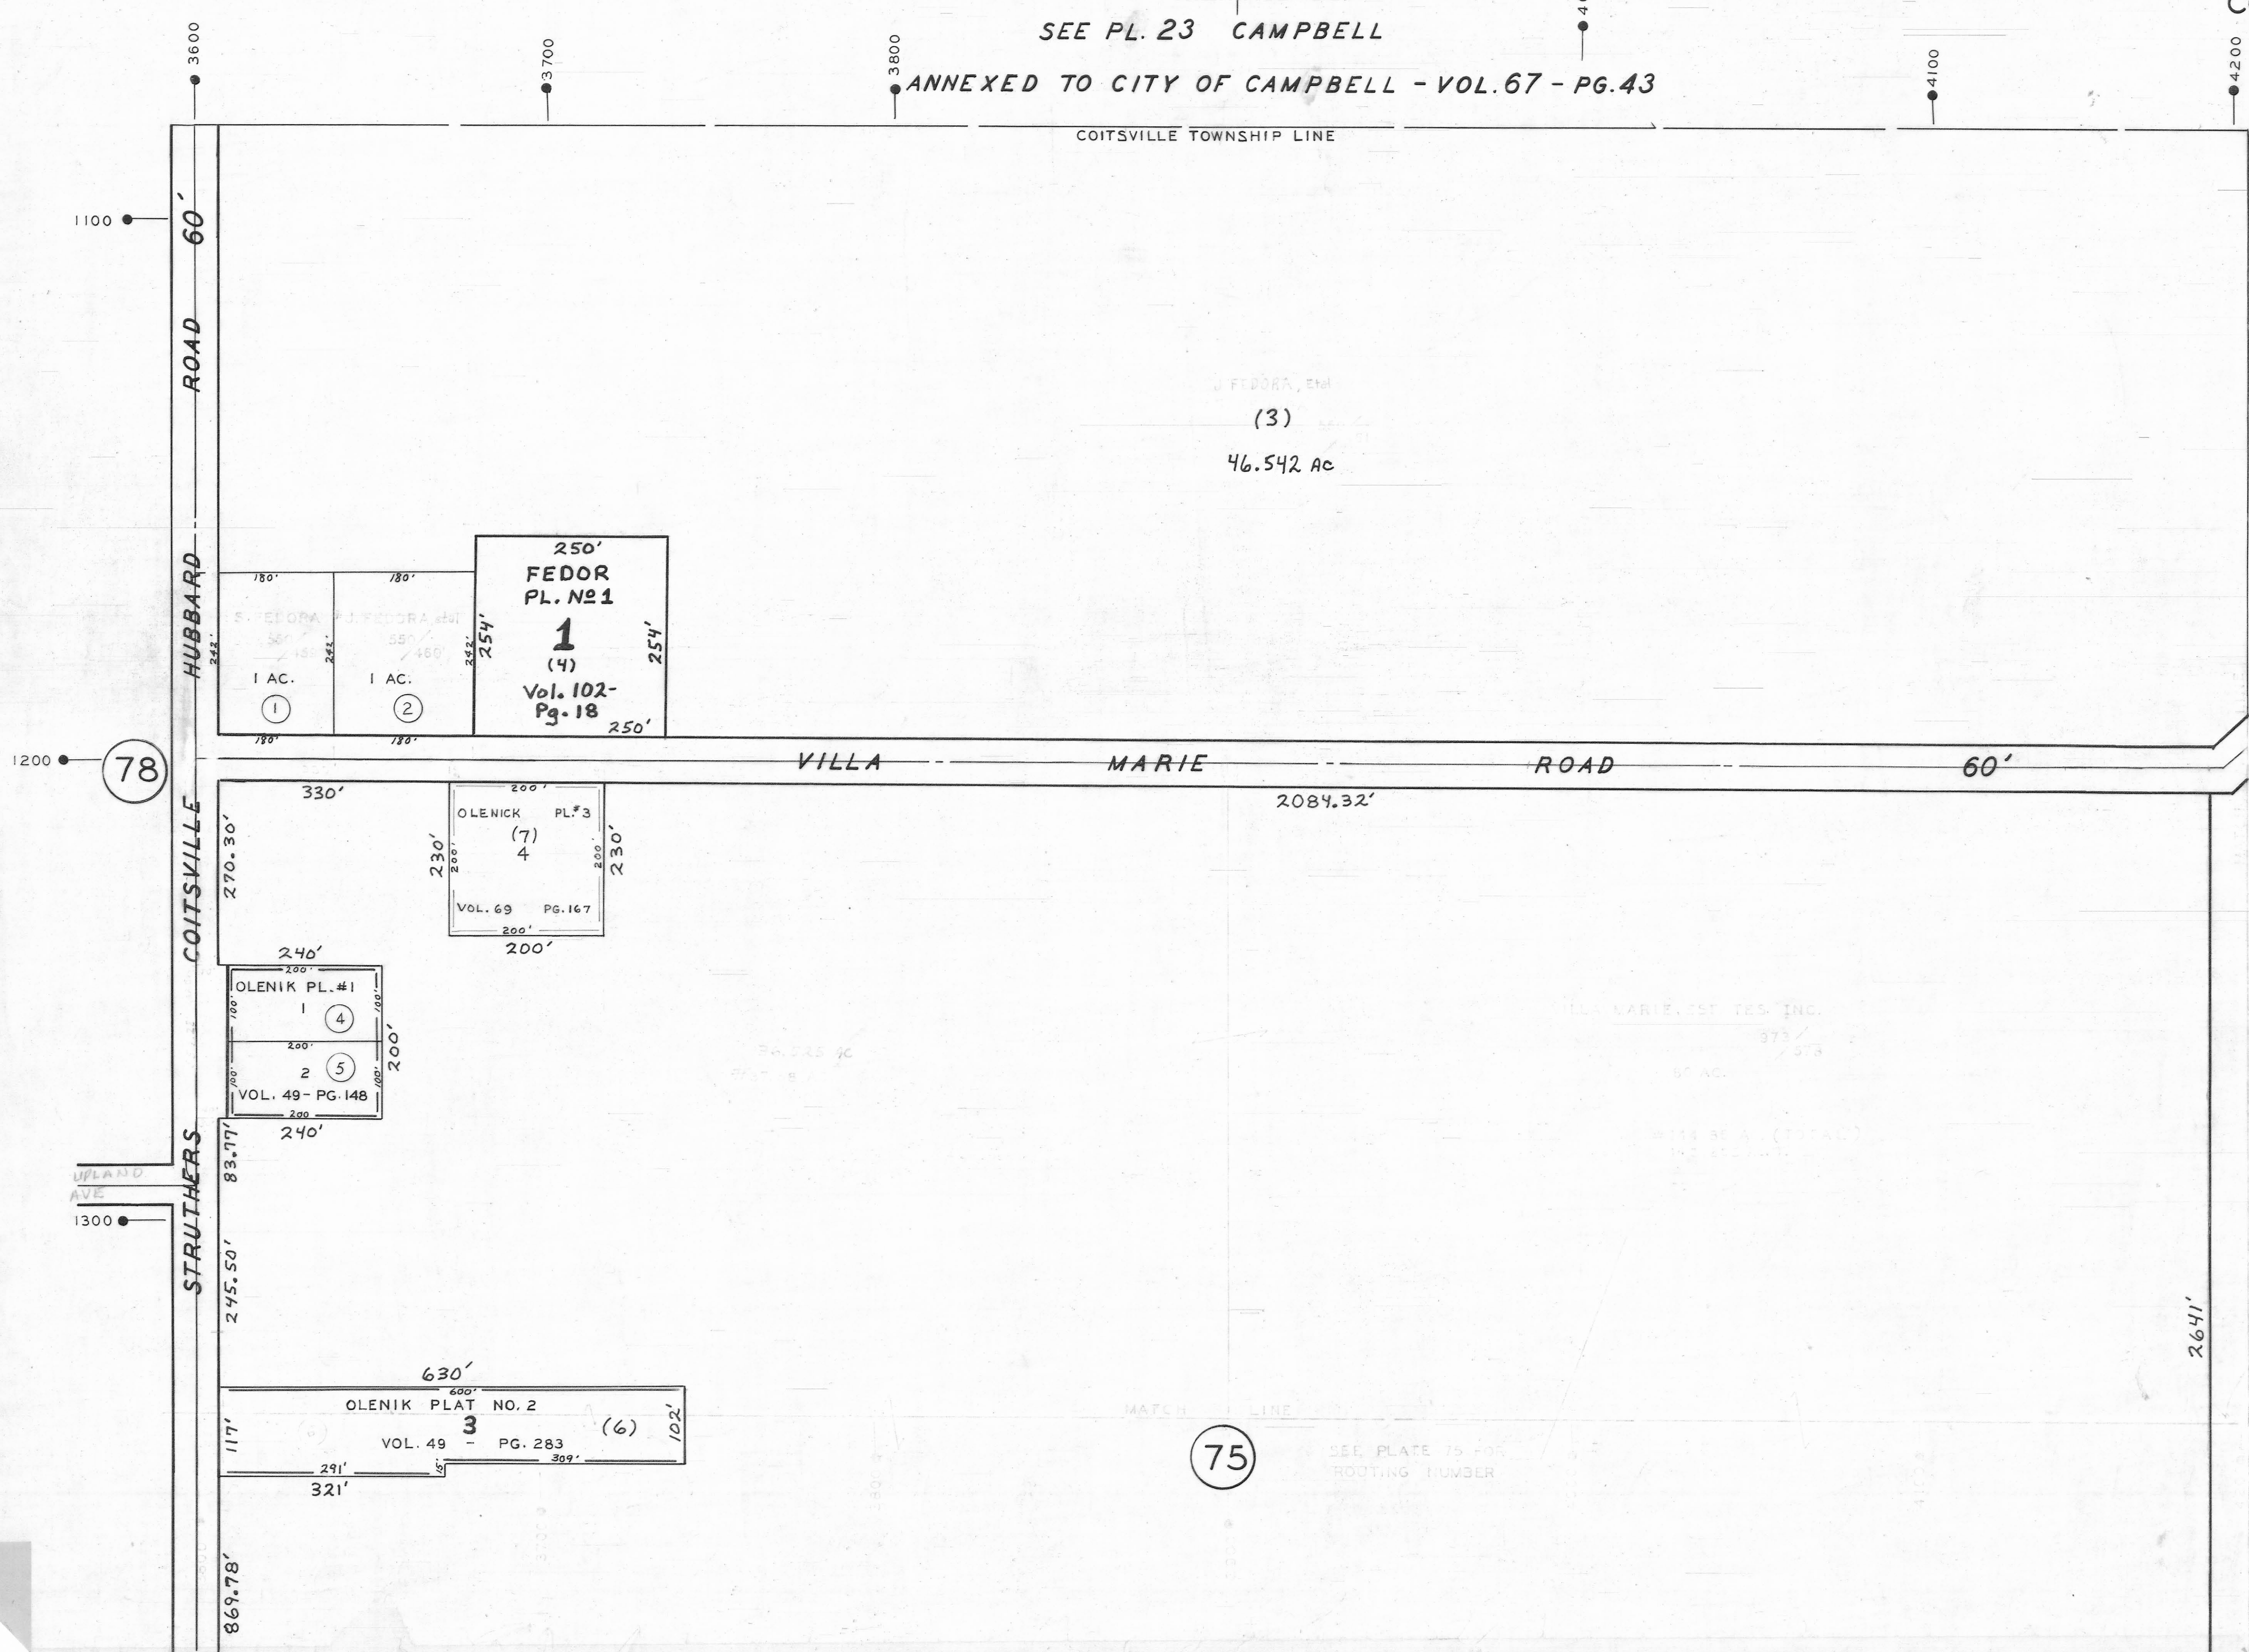

71

78

60'

60'

2641'

1300

1100

3700

3800

3900

4000

4100

4200

3600

HUBBARD ROAD

HUBBARD

COITSVILLE

STRUTHERS

UPLAND AVE

VILLA MARIE ROAD

COITSVILLE TOWNSHIP LINE

MATCH LINE

60'

HUBBARD ROAD

HUBBARD

COITSVILLE

STRUTHERS

UPLAND AVE

VILLA MARIE ROAD

COITSVILLE TOWNSHIP LINE

MATCH LINE