

BLOSSOM


60

ROAD

LIBERTY

STRUTHERS

17

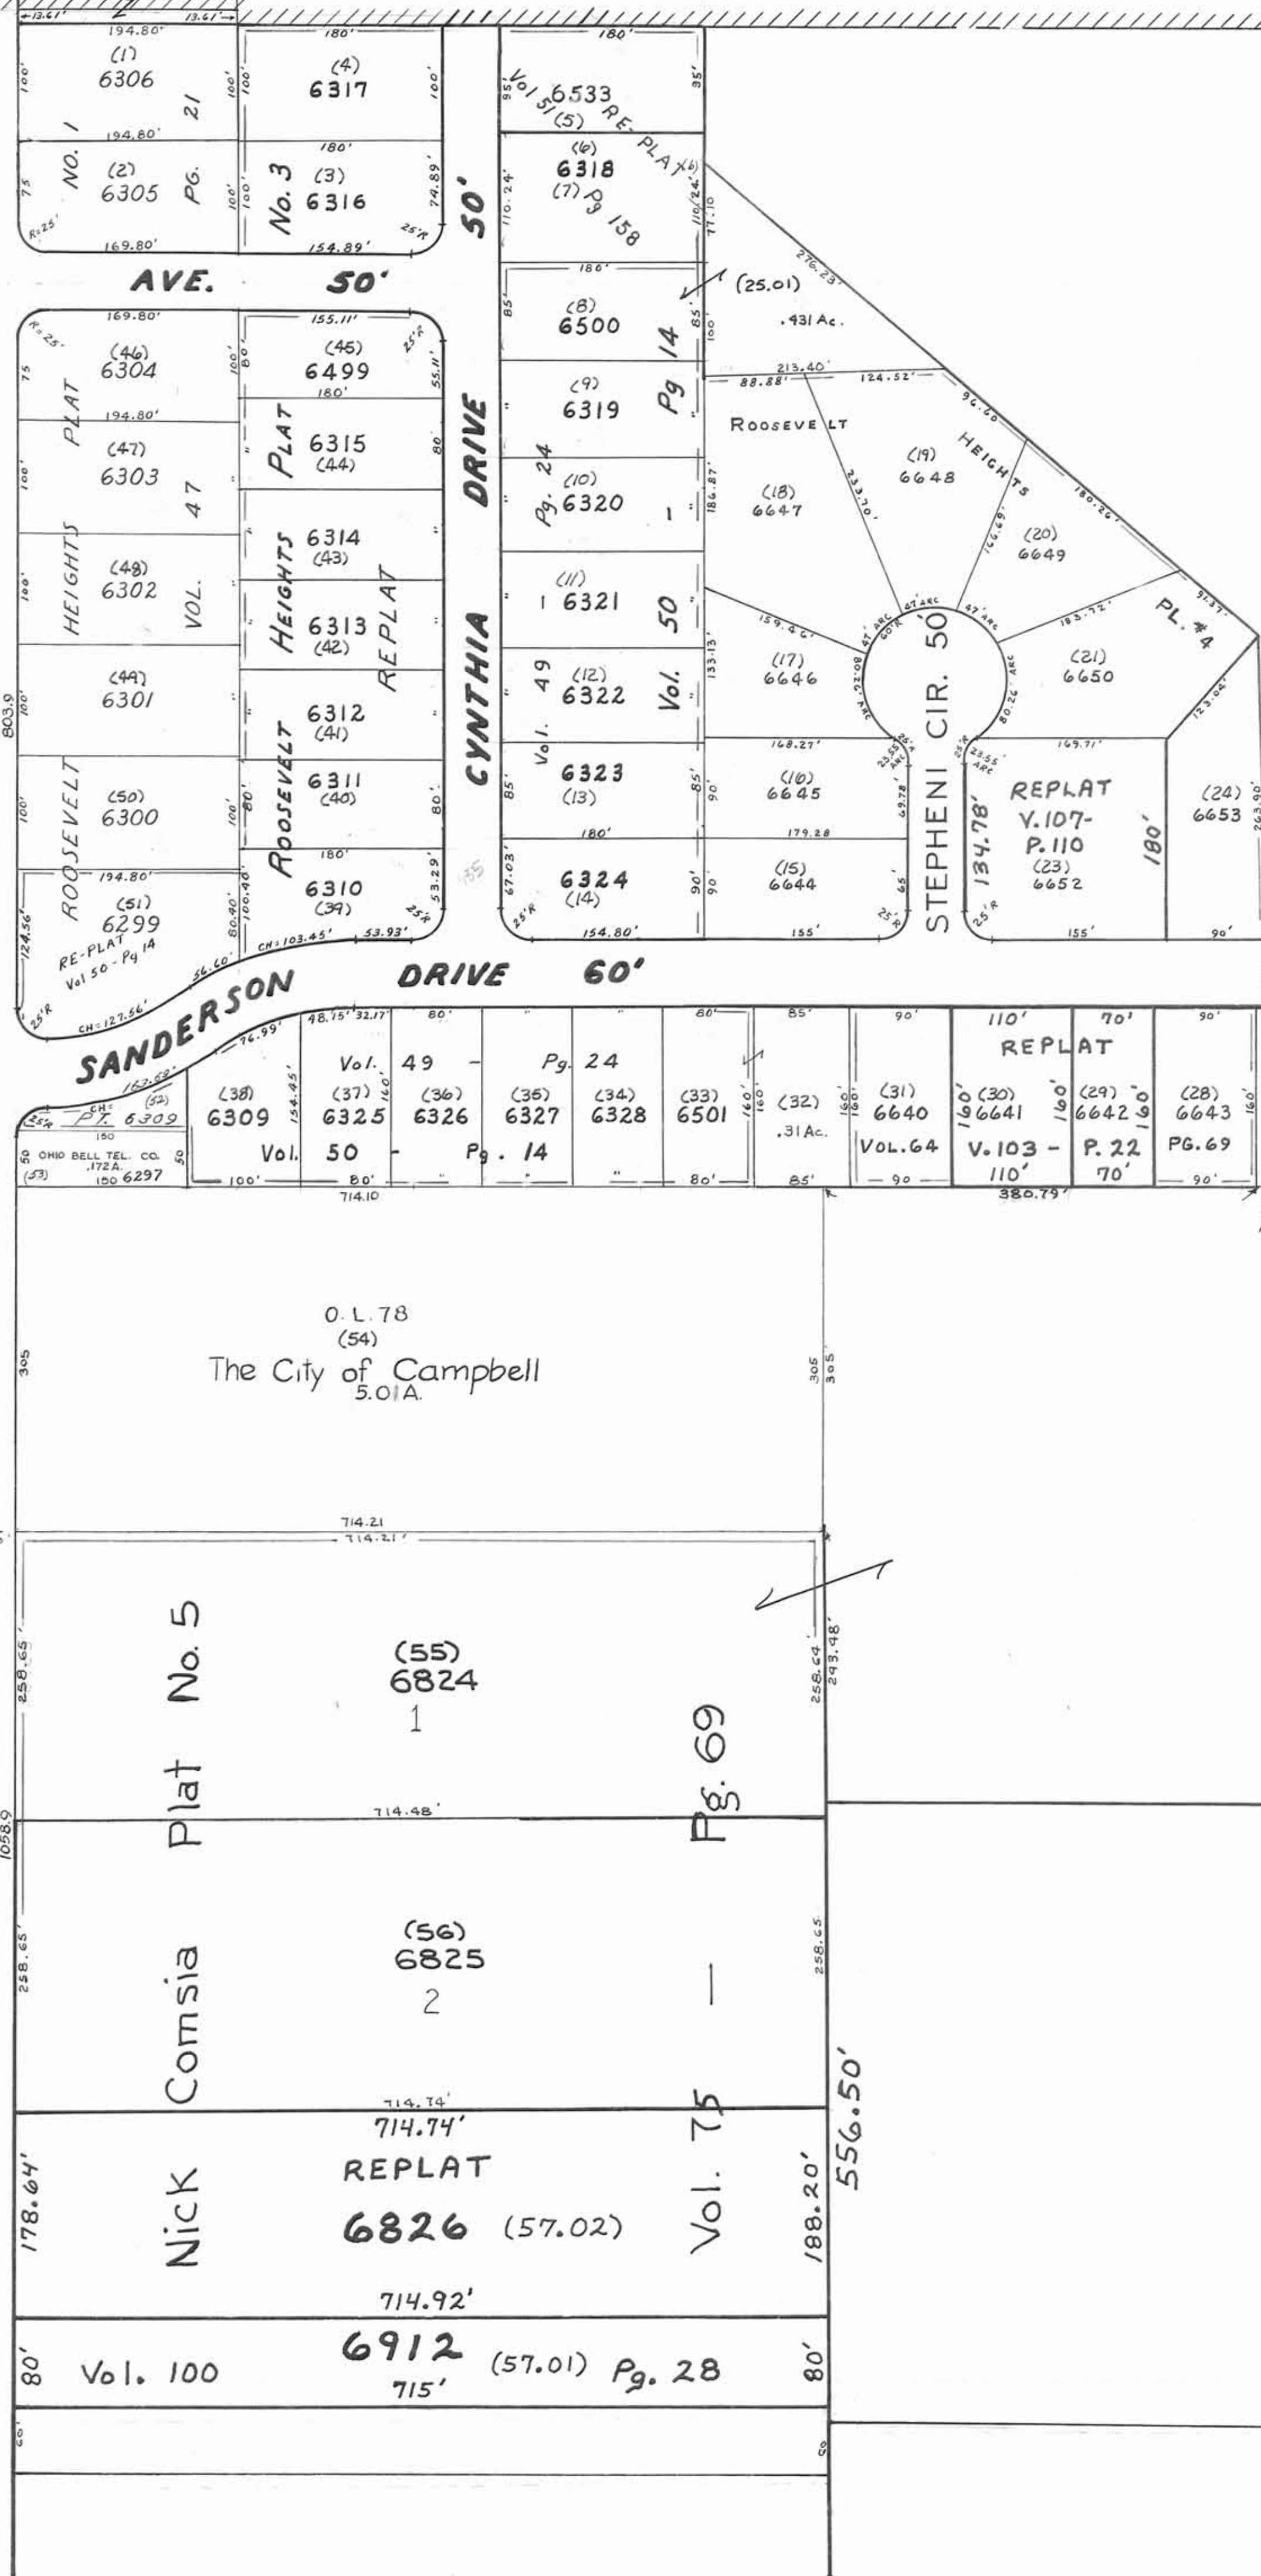

YOUNGSTOWN / CITY LIMITS  
 CAMPBELL / CITY LIMITS  
 Recorded Annexation Map V-47-P.52

CAMPBELL BOARD OF EDUCATION

O.L. 93

(25)  
 33.550 per acre

FORMER CITY LIMITS RECORDED ANNEXATION MAP - V. 41 - PG'S 53 & 60

O.L. 78  
 (54)  
 The City of Campbell  
 5.01A

(58)  
 22.6715 Ac.

O.L. 77

1781.01'

(59)  
 22.7464 AC  
 O.L. 77

1779.96'

21

No. 20  
 CAMPBELL

OFFICE OF COUNTY ENGINEER  
 940 BEARS DEN ROAD  
 YOUNGSTOWN, OHIO



GIS Department  
 Scanned: 12/1/08

SCALE 1"=100'

MAKING COUNTY ENGINEER  
 AND MAP DRAFTER

COITSVILLE

60

ROAD

CAMPBELL

HUBBARD

COITSVILLE

STRUTHERS

COITSVILLE

48