


AUSTINTOWN TWP.
PLATE 9

10

8

12

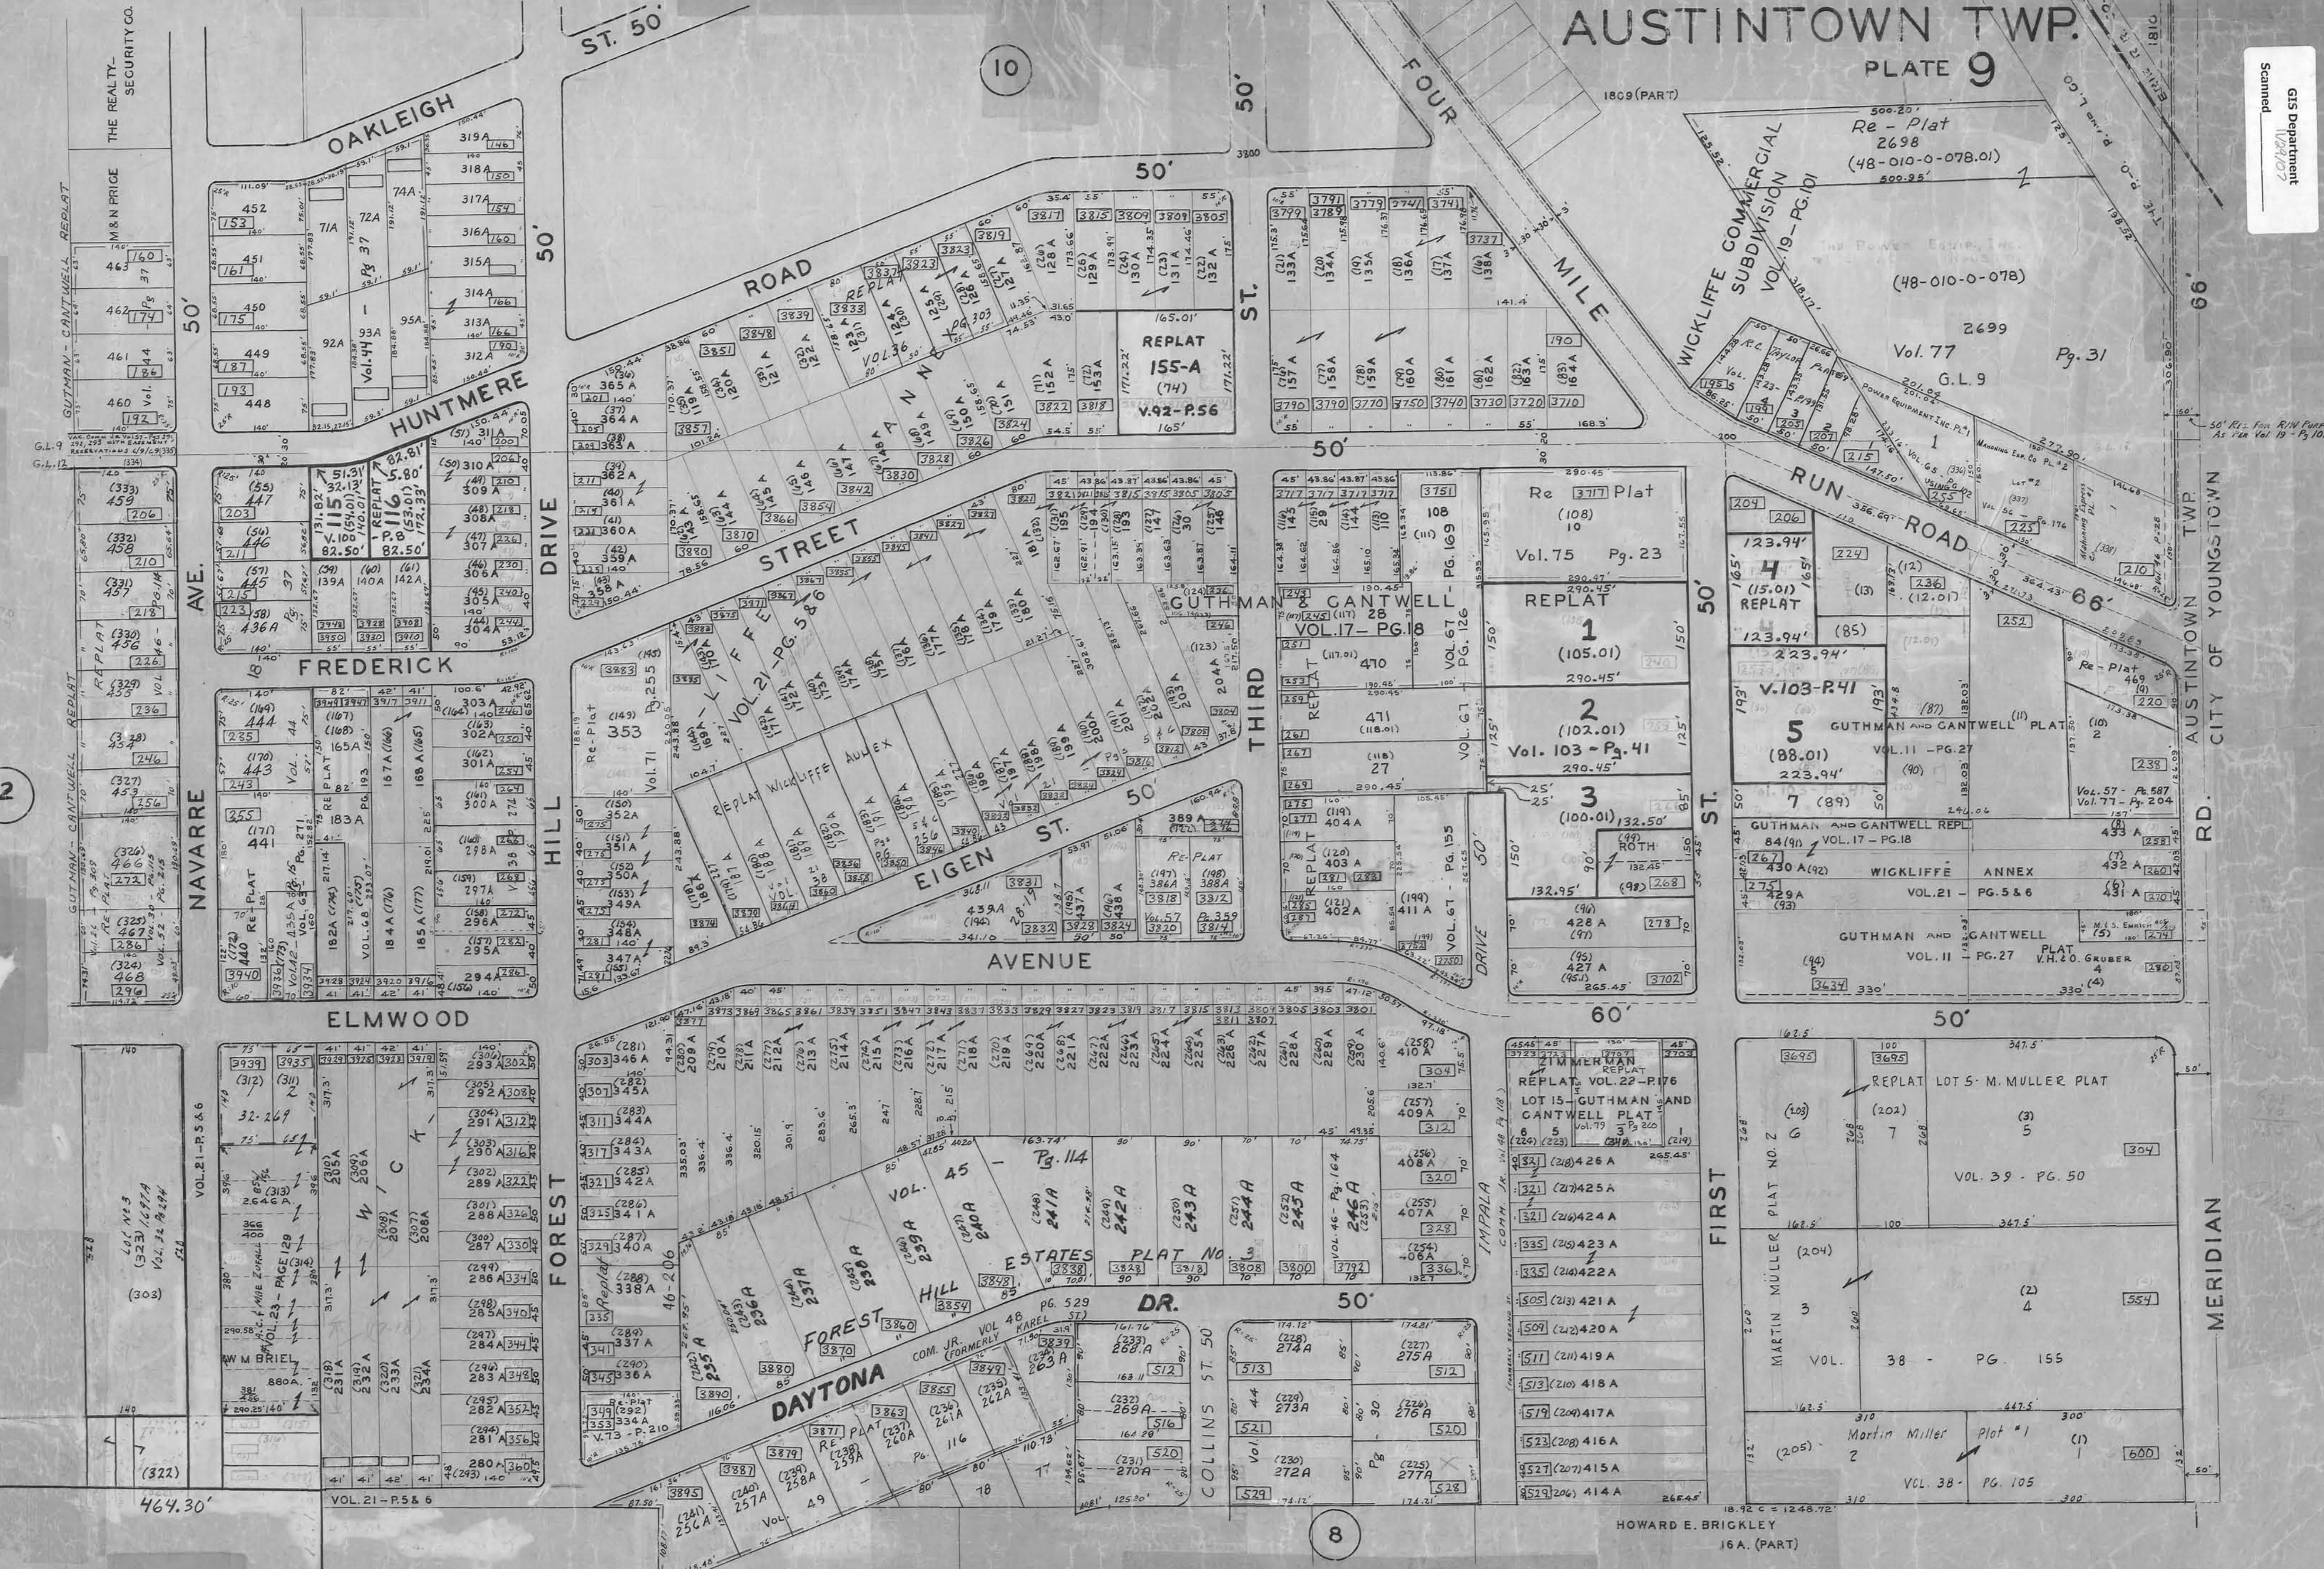

THE REALTY-
SECURITY CO.

M & N PRICE
SUTTMAN - CANTWELL
REPLAT

REPLAT
VOL. 17 - PG. 8
GUTHMAN & CANTWELL

REPLAT
VOL. 23 - PG. 116
VOL. 21 - P. 5 & 6

OAKLEIGH

HUNTMERE

FREDERICK

ELMWOOD

ST. 50

ROAD

STREET

AVENUE

FOREST

DAYTON

HILL

DR.

COLLINS ST. 50

ST.

THIRD

ST.

COLLINS ST. 50

FOUR

MILE

WICKLIFFE COMMERCIAL
SUBDIVISION
VOL. 19 - PG. 101

RUN ROAD

DRIVE

FIRST

MERIDIAN

AUSTINTOWN TWP.
CITY OF YOUNGSTOWN

Re - Plat
2698
(48-010-0-078.01)
500.95'

(48-010-0-078)

Vol. 77
G.L.9
Pg. 31

REPLAT
VOL. 75 Pg. 23
1
(105.01)

REPLAT
VOL. 103 - Pg. 41
2
(102.01)

REPLAT
VOL. 67 - Pg. 126
3
(100.01)

REPLAT
VOL. 11 - PG. 27
5
(88.01)

REPLAT
VOL. 17 - PG. 18
7
(89)

REPLAT
VOL. 23 - PG. 116
LOT 15 - GUTHMAN
AND
CANTWELL PLAT
6
(202)

REPLAT
VOL. 39 - PG. 50
7
(202)

REPLAT
VOL. 38 - PG. 155
3
(204)

REPLAT
VOL. 38 - PG. 105
2
(205)

REPLAT
VOL. 38 - PG. 105
1
(1)

REPLAT LOT 5 - M. MULLER PLAT
VOL. 39 - PG. 50
5
(3)

MARTIN MULLER
VOL. 38 - PG. 155
4
(2)

Martin Miller
plat #1
VOL. 38 - PG. 105
1
(1)