
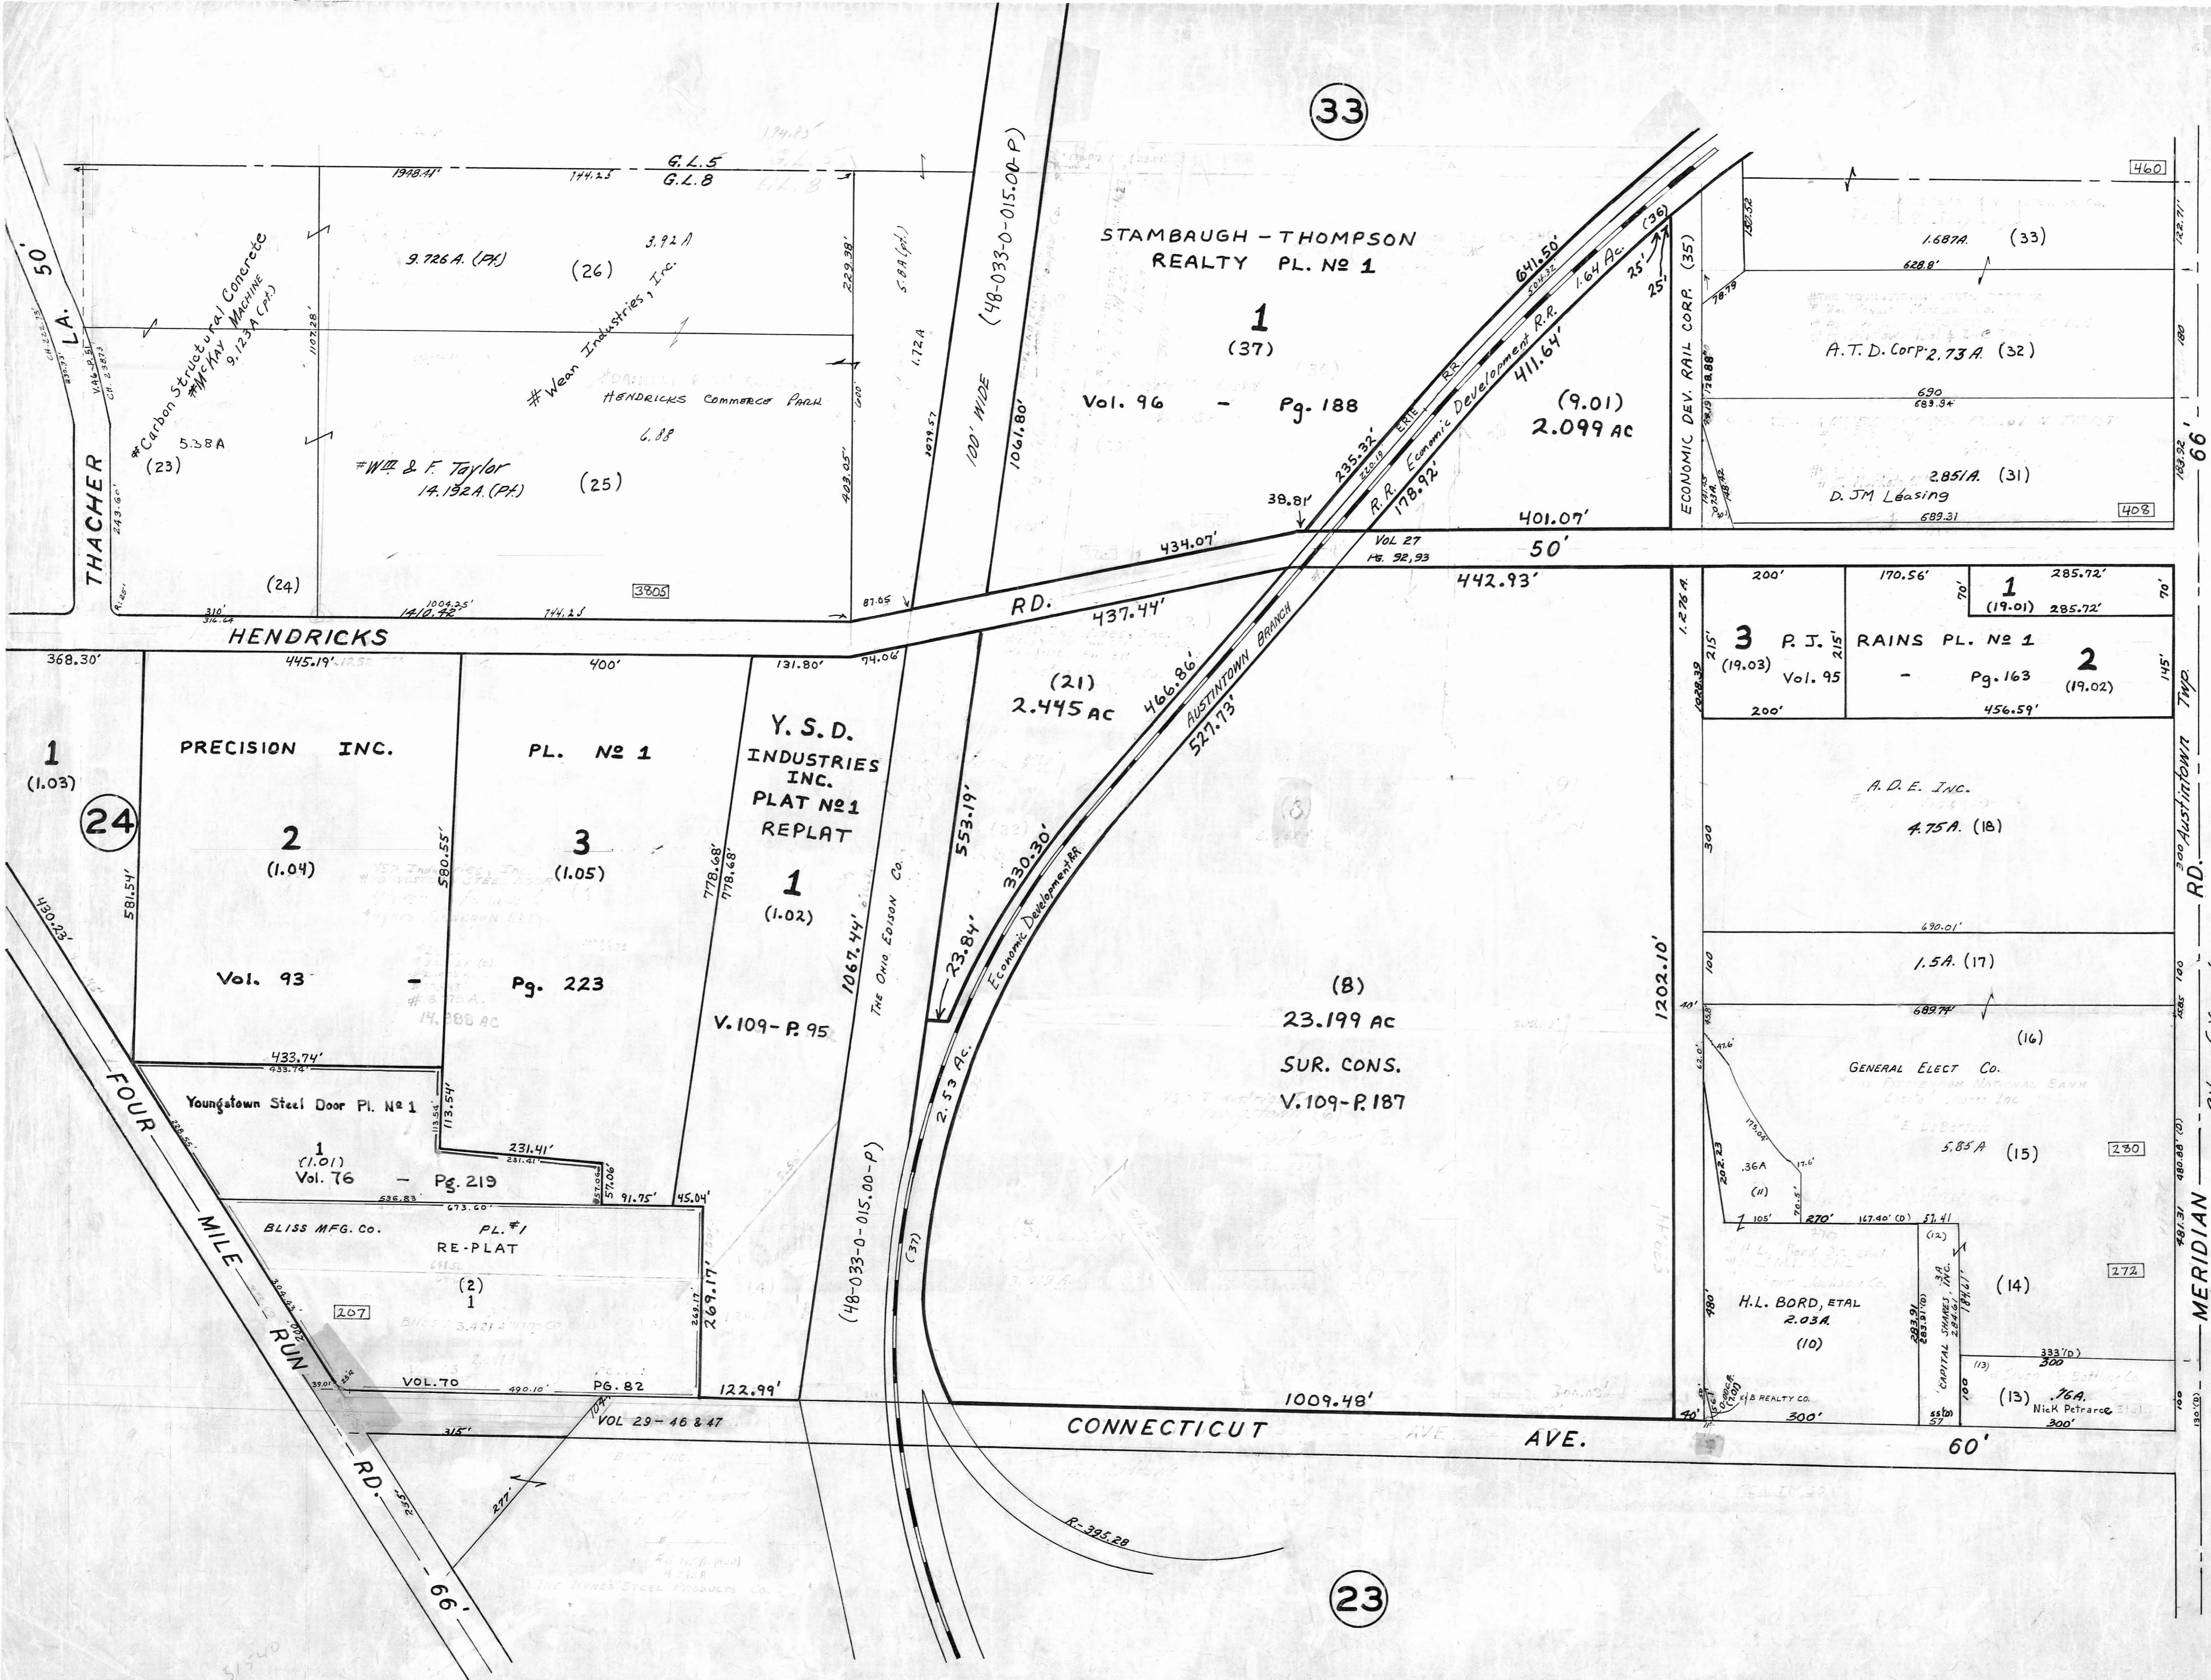


AUSTINTOWN TWP

OFFICE OF COUNTY ENGINEER
MAHONING COUNTY COURT HOUSE
YOUNGSTOWN, OHIO

GIS Department
Scanned 12-7-01

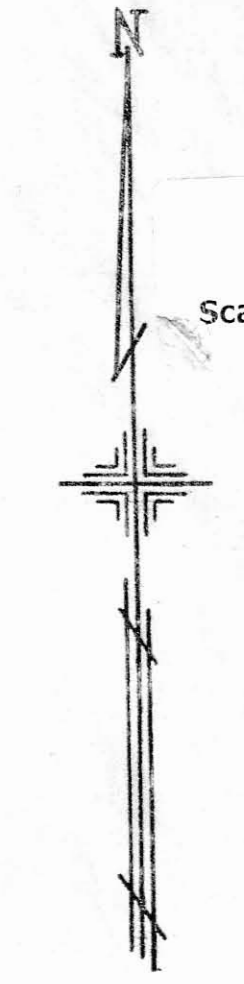

33

23

460

408

1

2

230

272

300

THACHER

HENDRICKS

CONNECTICUT AVE.

RD.

RD.

MERIDIAN

STAMBAUGH - THOMPSON
REALTY PL. NO 1

1
(37)

Vol. 96 - Pg. 188

(9.01)
2.099 AC

A.T.D. CORP. 2.73 A. (32)

D. J.M. Leasing
2.85 A. (31)

PRECISION INC.
PL. NO 1

1
(1.03)

24

2
(1.04)

3
(1.05)

Vol. 93

Pg. 223

Y. S. D.
INDUSTRIES
INC.
PLAT NO 1
REPLAT

1
(1.02)

V. 109 - P. 95

(21)
2.445 AC

(8)
23.199 AC
SUR. CONS.
V. 109 - P. 187

3
(19.03)

P. J. RAINS

PL. NO 1

- Pg. 163

2
(19.02)

456.59'

A. D. E. INC.
4.75 A. (18)

1.5 A. (17)

GENERAL ELECT. CO.
5.85 A. (15)

H. L. BORD, ETAL
2.03 A. (10)

(14)

(13)
76 A.
Nick Petraroc

300'

W & F Taylor
14.132 A. (PA)

Wean Industries, Inc.
HENDRICKS COMMERCIAL PARK

Carbon Structural Concrete
McCray Machine
9.123 A. (PA)

G.L. 5
G.L. 8

100' WIDE
(48-033-0-015.00-P)

(48-033-0-015.00-P)

FOUR MILE RUN
RD.

RD. 66'

RD.

RD.

MERIDIAN

RD.

31540