



GIS Department
Scanned

SCALE
100 = 1"

45

TRACT 16
TRACT 5

1109.46'


OHLTOWN

RD

47

49

51

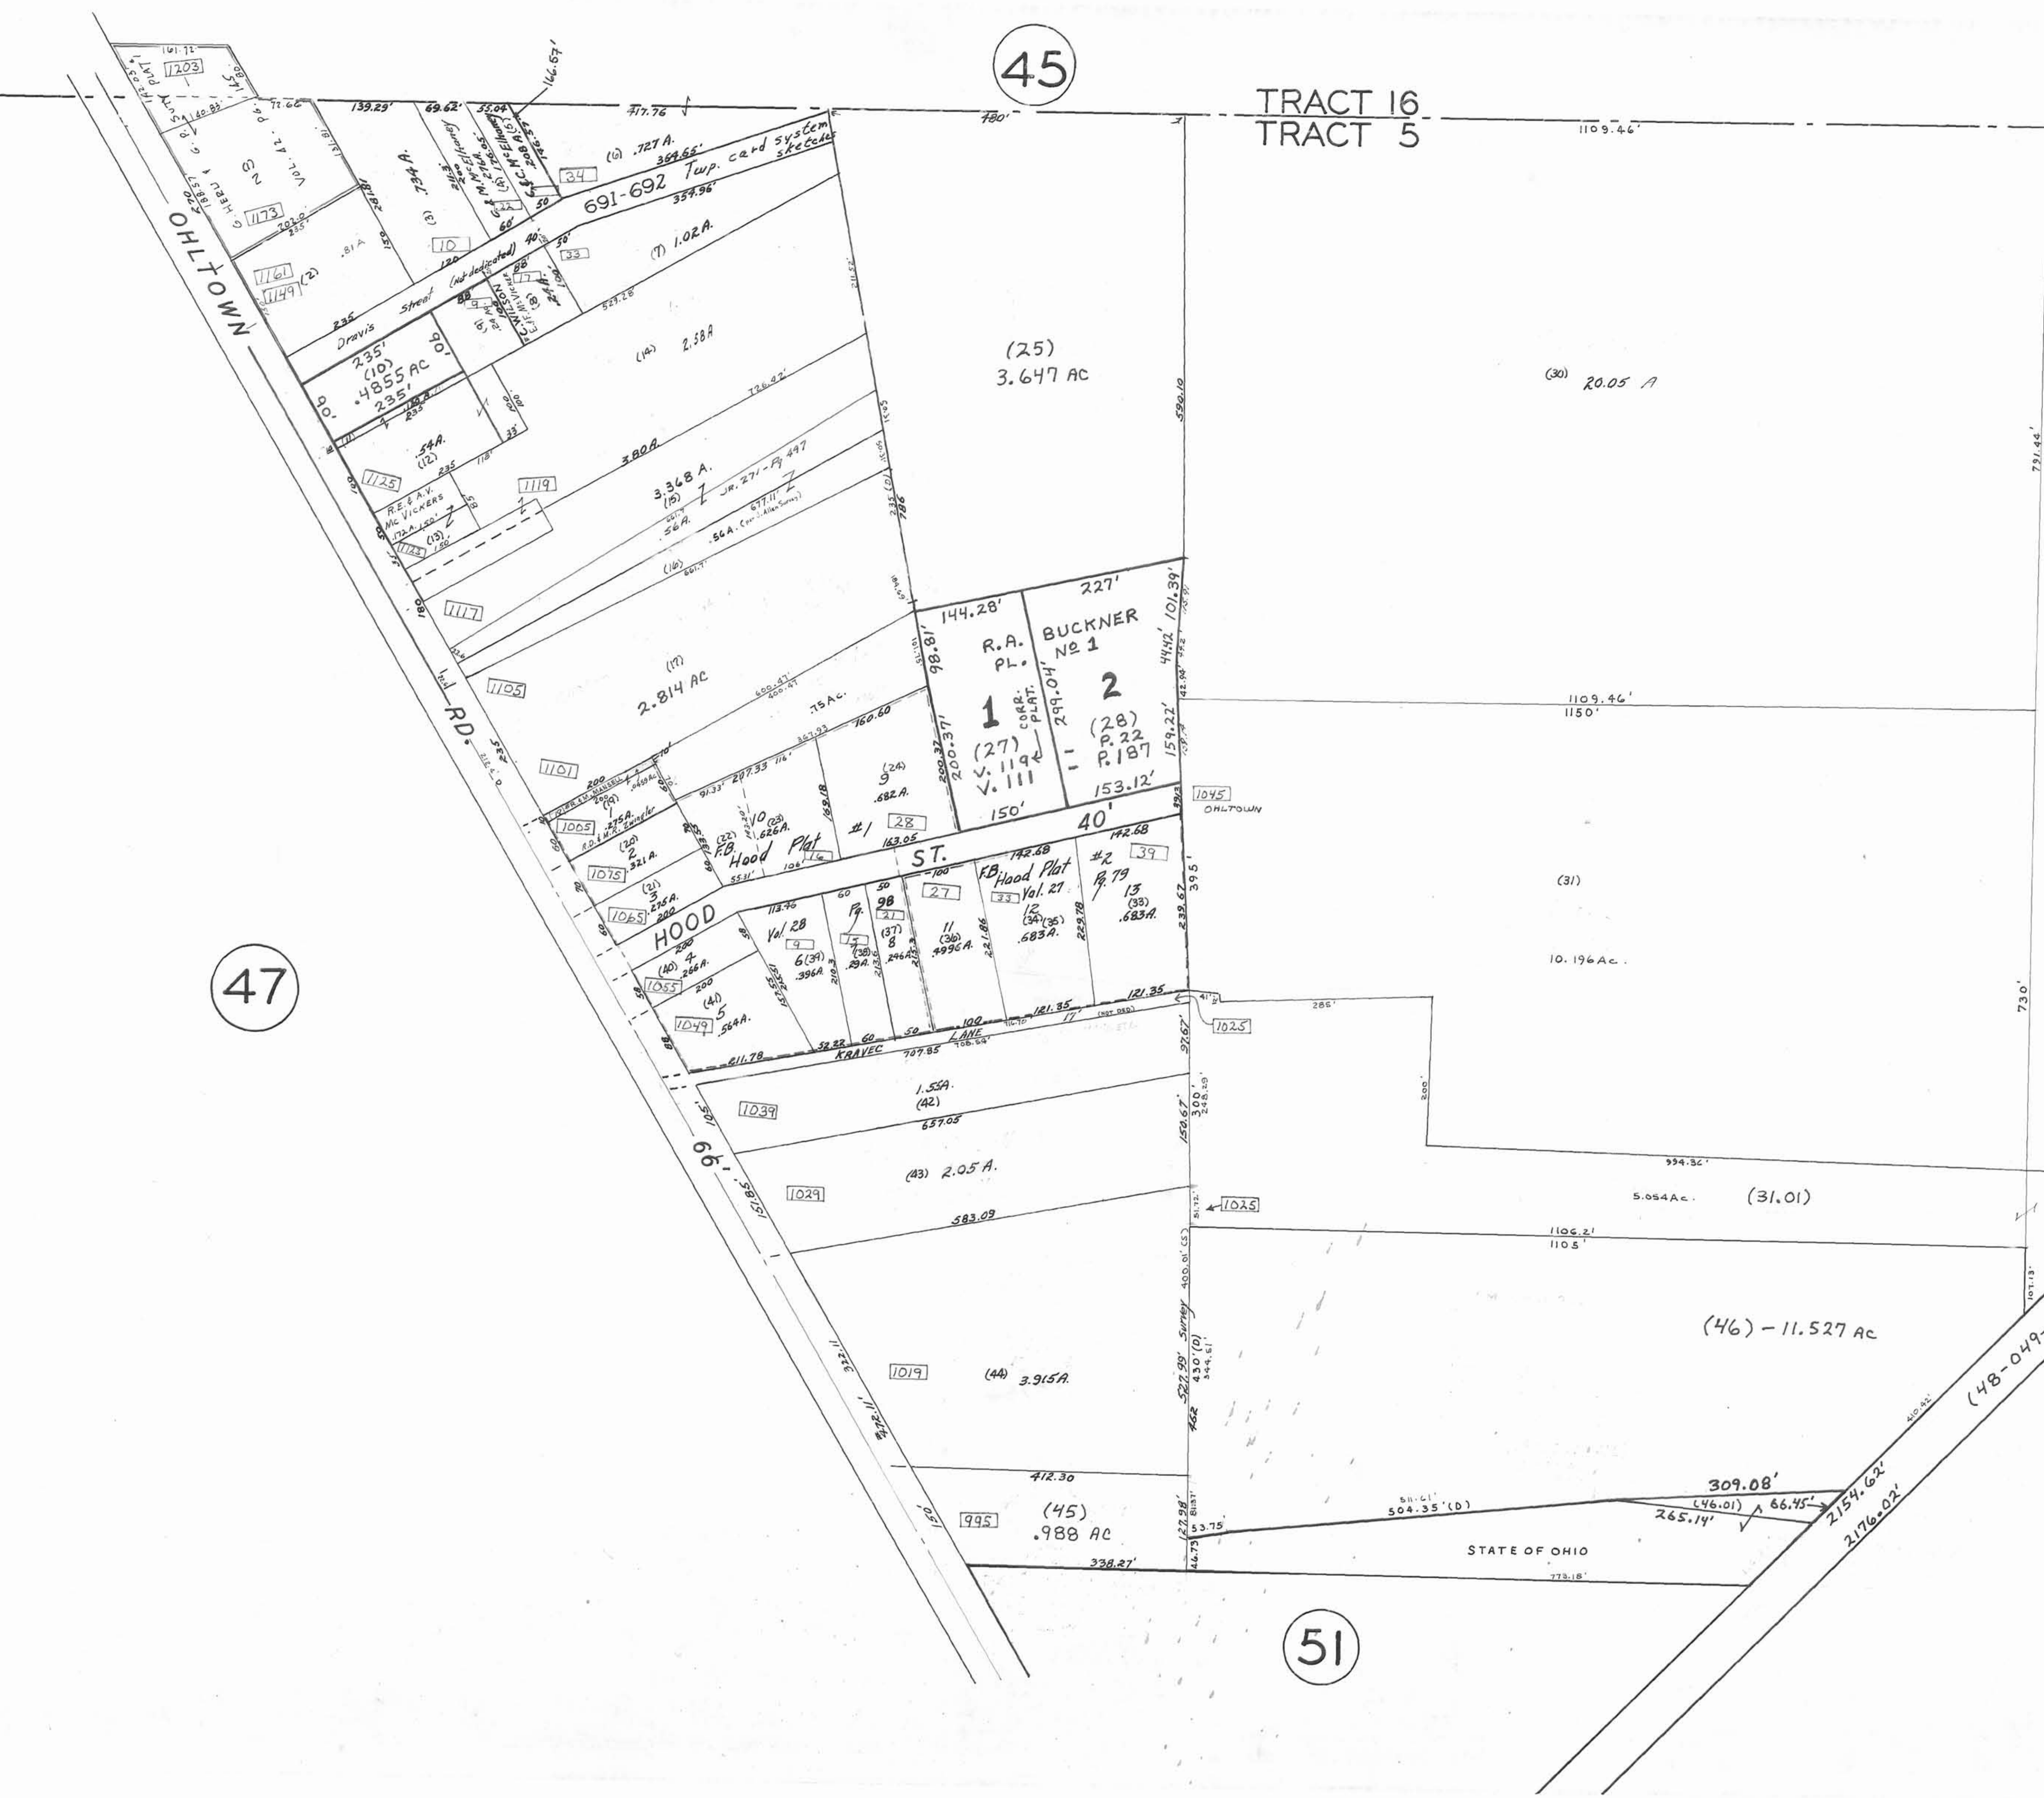

691-692 Twp. card system sheets

(25)
3.647 AC

(30) 20.05 A

R.A. BUCKNER
PL. No 1
1
CORR. PLAT.
V. 1194
V. 1111
150'

2
CORR. PLAT.
P. 22
R. 187
153.12'

2.814 AC

HOOD

ST.

FB Hood Plat

Val. 28

1.559
(42)
657.05

(43) 2.05 A.

583.09

(44) 3.915 A.

412.30

(45)
988 AC

338.27'

10.196 AC.

(46) - 11.527 AC

5.054 AC. (31.01)

1106.21
110.5'

309.08'
(46.01) 66.45'
265.14'

2154.62'
2176.02'

STATE OF OHIO

(48-049-0-010.00)