

49

PLATE 50

TRACT No. 5

AUSTINTOWN TWP.

OFFICE OF COUNTY ENGINEER
MAHONING COUNTY COURT HOUSE
YOUNGSTOWN, OHIO



GIS Department
Scanned 3/1/07

SCALE
100' = 1"

90

66

RD.


NILES

& SUR. V.101 - P. 206

CANFIELD

85

51

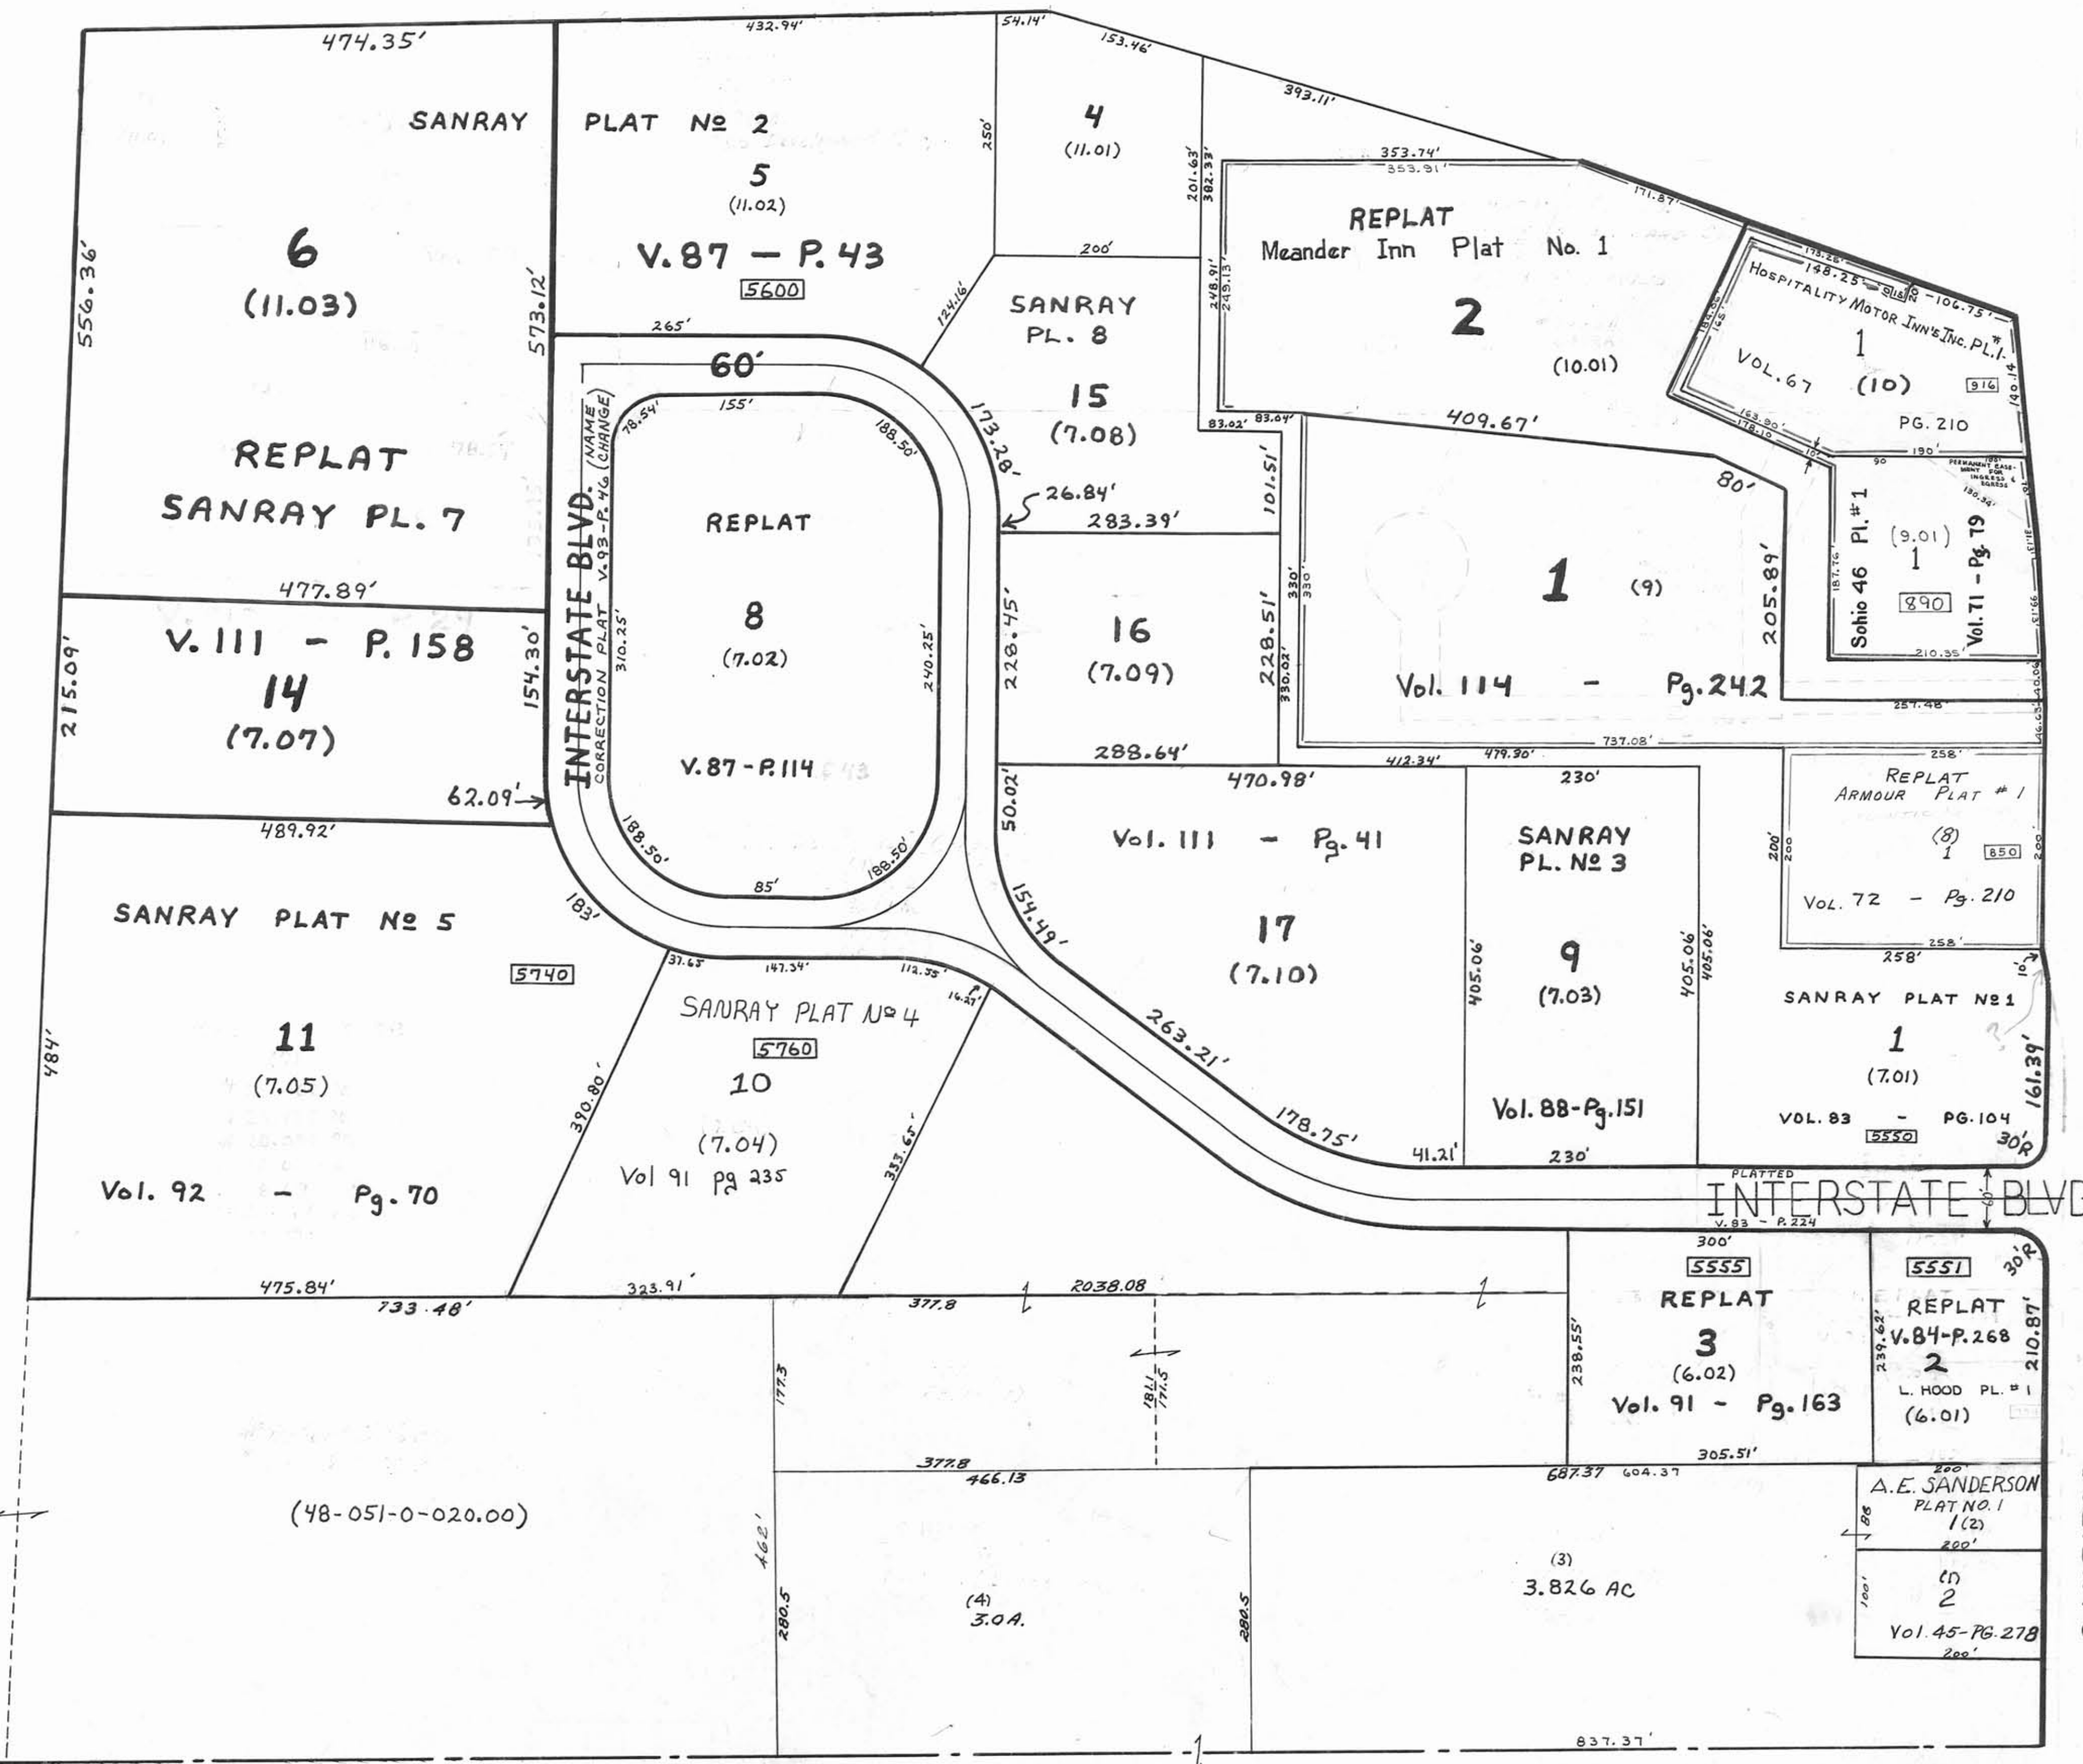

SANRAY PLAT NO 2

6 (11.03)

REPLAT SANRAY PL. 7

V. 111 - P. 158
14 (7.07)

SANRAY PLAT NO 5

11 (7.05)

Vol. 92 - Pg. 70

V. 87 - P. 43
5600

REPLAT
8 (7.02)

V. 87 - P. 114

SANRAY PLAT NO 4
5760
10 (7.04)
Vol 91 pg 235

4 (11.01)

15 (7.08)

16 (7.09)

17 (7.10)

2 (10.01)

1 (9)

9 (7.03)

REPLAT
3 (6.02)

REPLAT
V. 84 - P. 268
2 (6.01)

A.E. SANDERSON
PLAT NO. 1
1 (2)
2 (1)
Vol. 45 - PG. 278

HOSPITALITY MOTOR INN, INC. PL. 1
VOL. 67 (10)
PG. 210

SoHo 46 Pl. #1
1 (9.01)
Vol. 71 - Pg. 19

REPLAT ARMOUR PLAT #1
(8)
Vol. 72 - Pg. 210

SANRAY PLAT NO 1
1 (7.01)
VOL. 83 - PG. 104

REPLAT
3 (6.02)
Vol. 91 - Pg. 163

(3)
3.826 AC

(48-051-0-020.00)

(4)
3.0A.