

35

(1)
21.140 AC

AUSTINTOWN TWP. LITTLE LEAGUE ASSOC. INC.
(1.01)
21.286 AC

768.08'

(3)

6.423A

(4)

A.H.T. Stottrey

(5)

8.57A

3.1A R.N. & V.M. BOWMAN, ETAL

(9)
7.7915 AC
SUR. CONS. V. 104-P. 187

HOLY TRINITY SERBIAN ORTHODOX CHURCH OF AMERICAN & CANADIAN DIOCESE

(12)

1.15A S.J. FIZET (10)

T.F. & J.R. MATSI PLAT No. 1
LOT 1 (11)
Vol. 45 - Pg. 122 (430)

(13.01)

OLD HOLY TRINITY PLAT No 1
1 (14)
Vol. 88 G.L. 6 Pg. 218 (14)
G.L. 7

1284.05'

RACCOON RD.


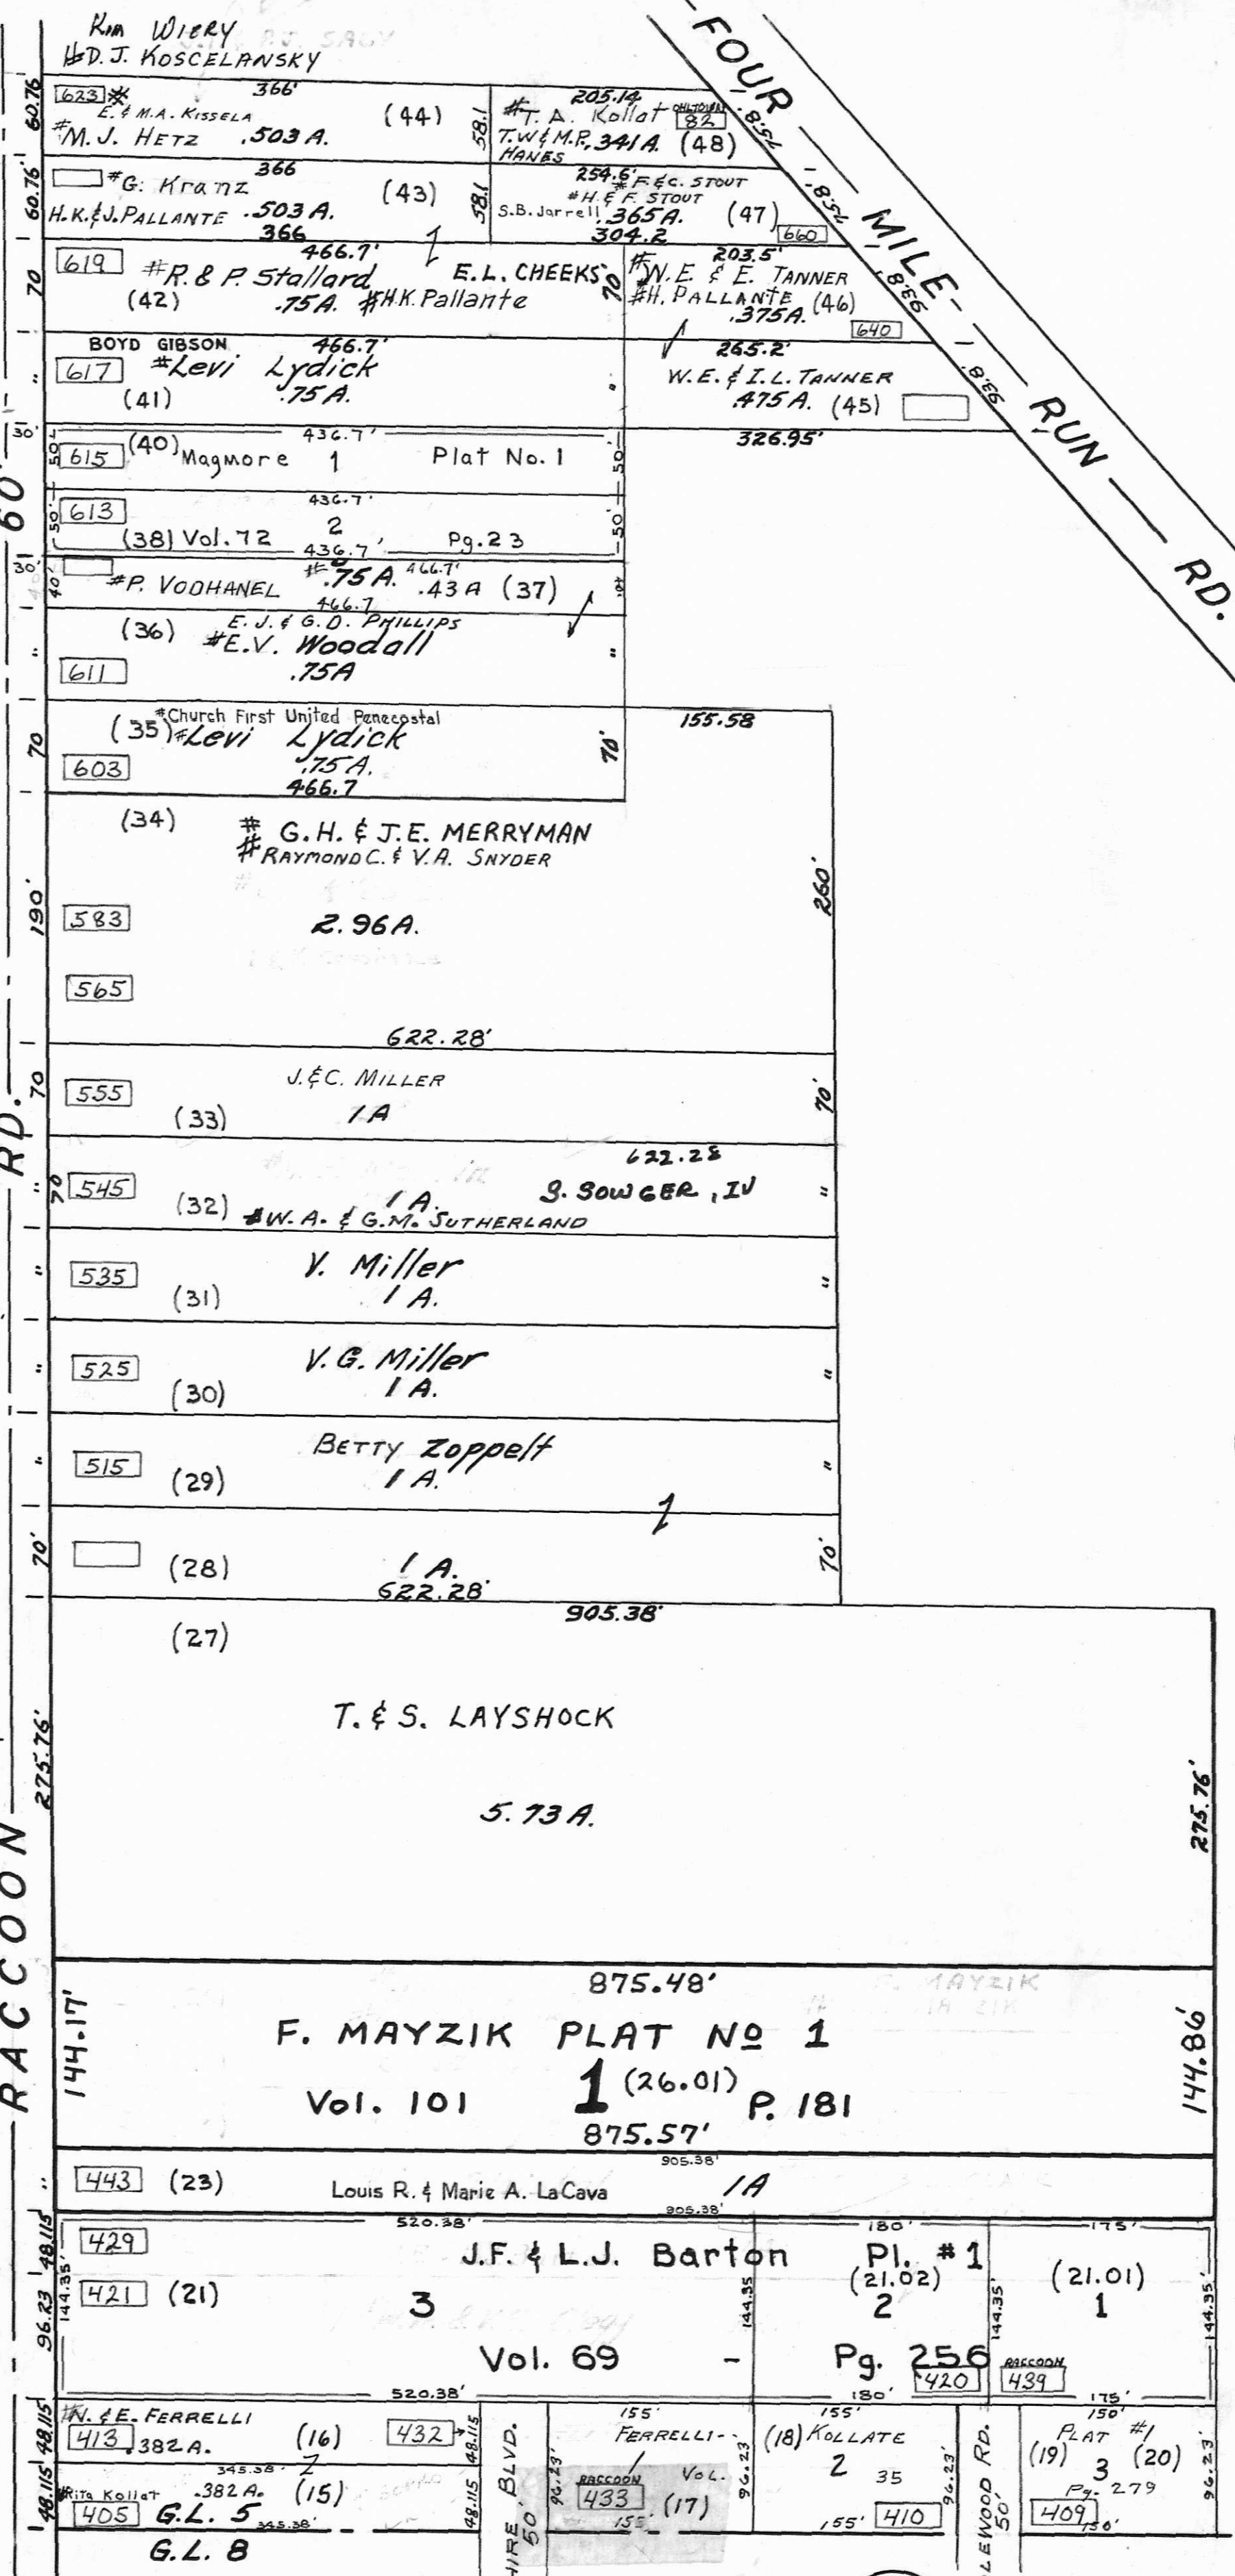


PLATE 78

SEC. G.L. No. 586

AUSTINTOWN TWP.

OFFICE OF COUNTY ENGINEER
MAHONING COUNTY COURT HOUSE
YOUNGSTOWN, OHIO

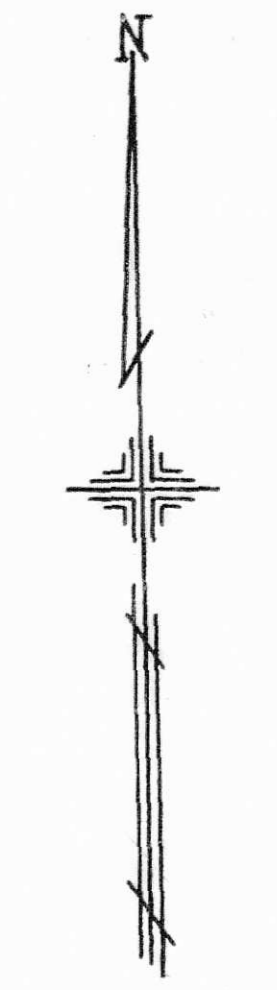

SCALE
1" = 100'

66

24