


PLATE 79  
 G.L. No. 25  
 AUSTINTOWN TWP

OFFICE OF COUNTY ENGINEER  
 MAHONING COUNTY COURT HOUSE  
 YOUNGSTOWN, OHIO

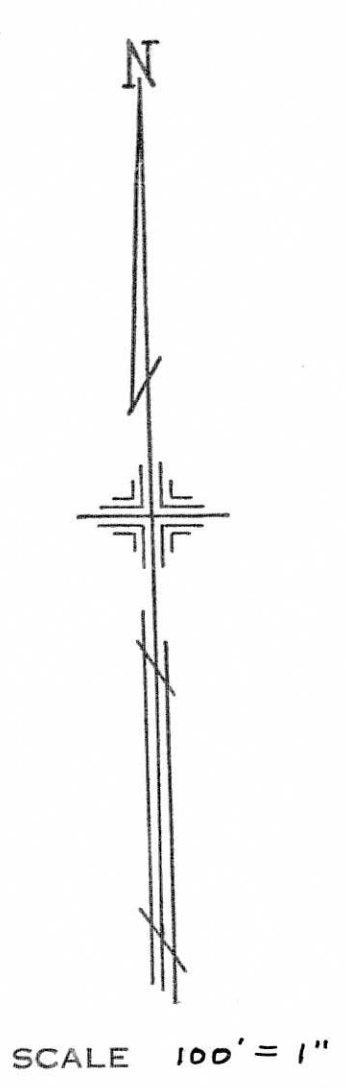


(5.01)  
 C.D. JAKUBEC  
 4.630 AC  
 SEE MAP 119 A

SEE PLATE 119 A  
 FOR P.P. 45-074-0-005 2'  
 18.88 AC  
 (48-062-0-001.00)

103

63

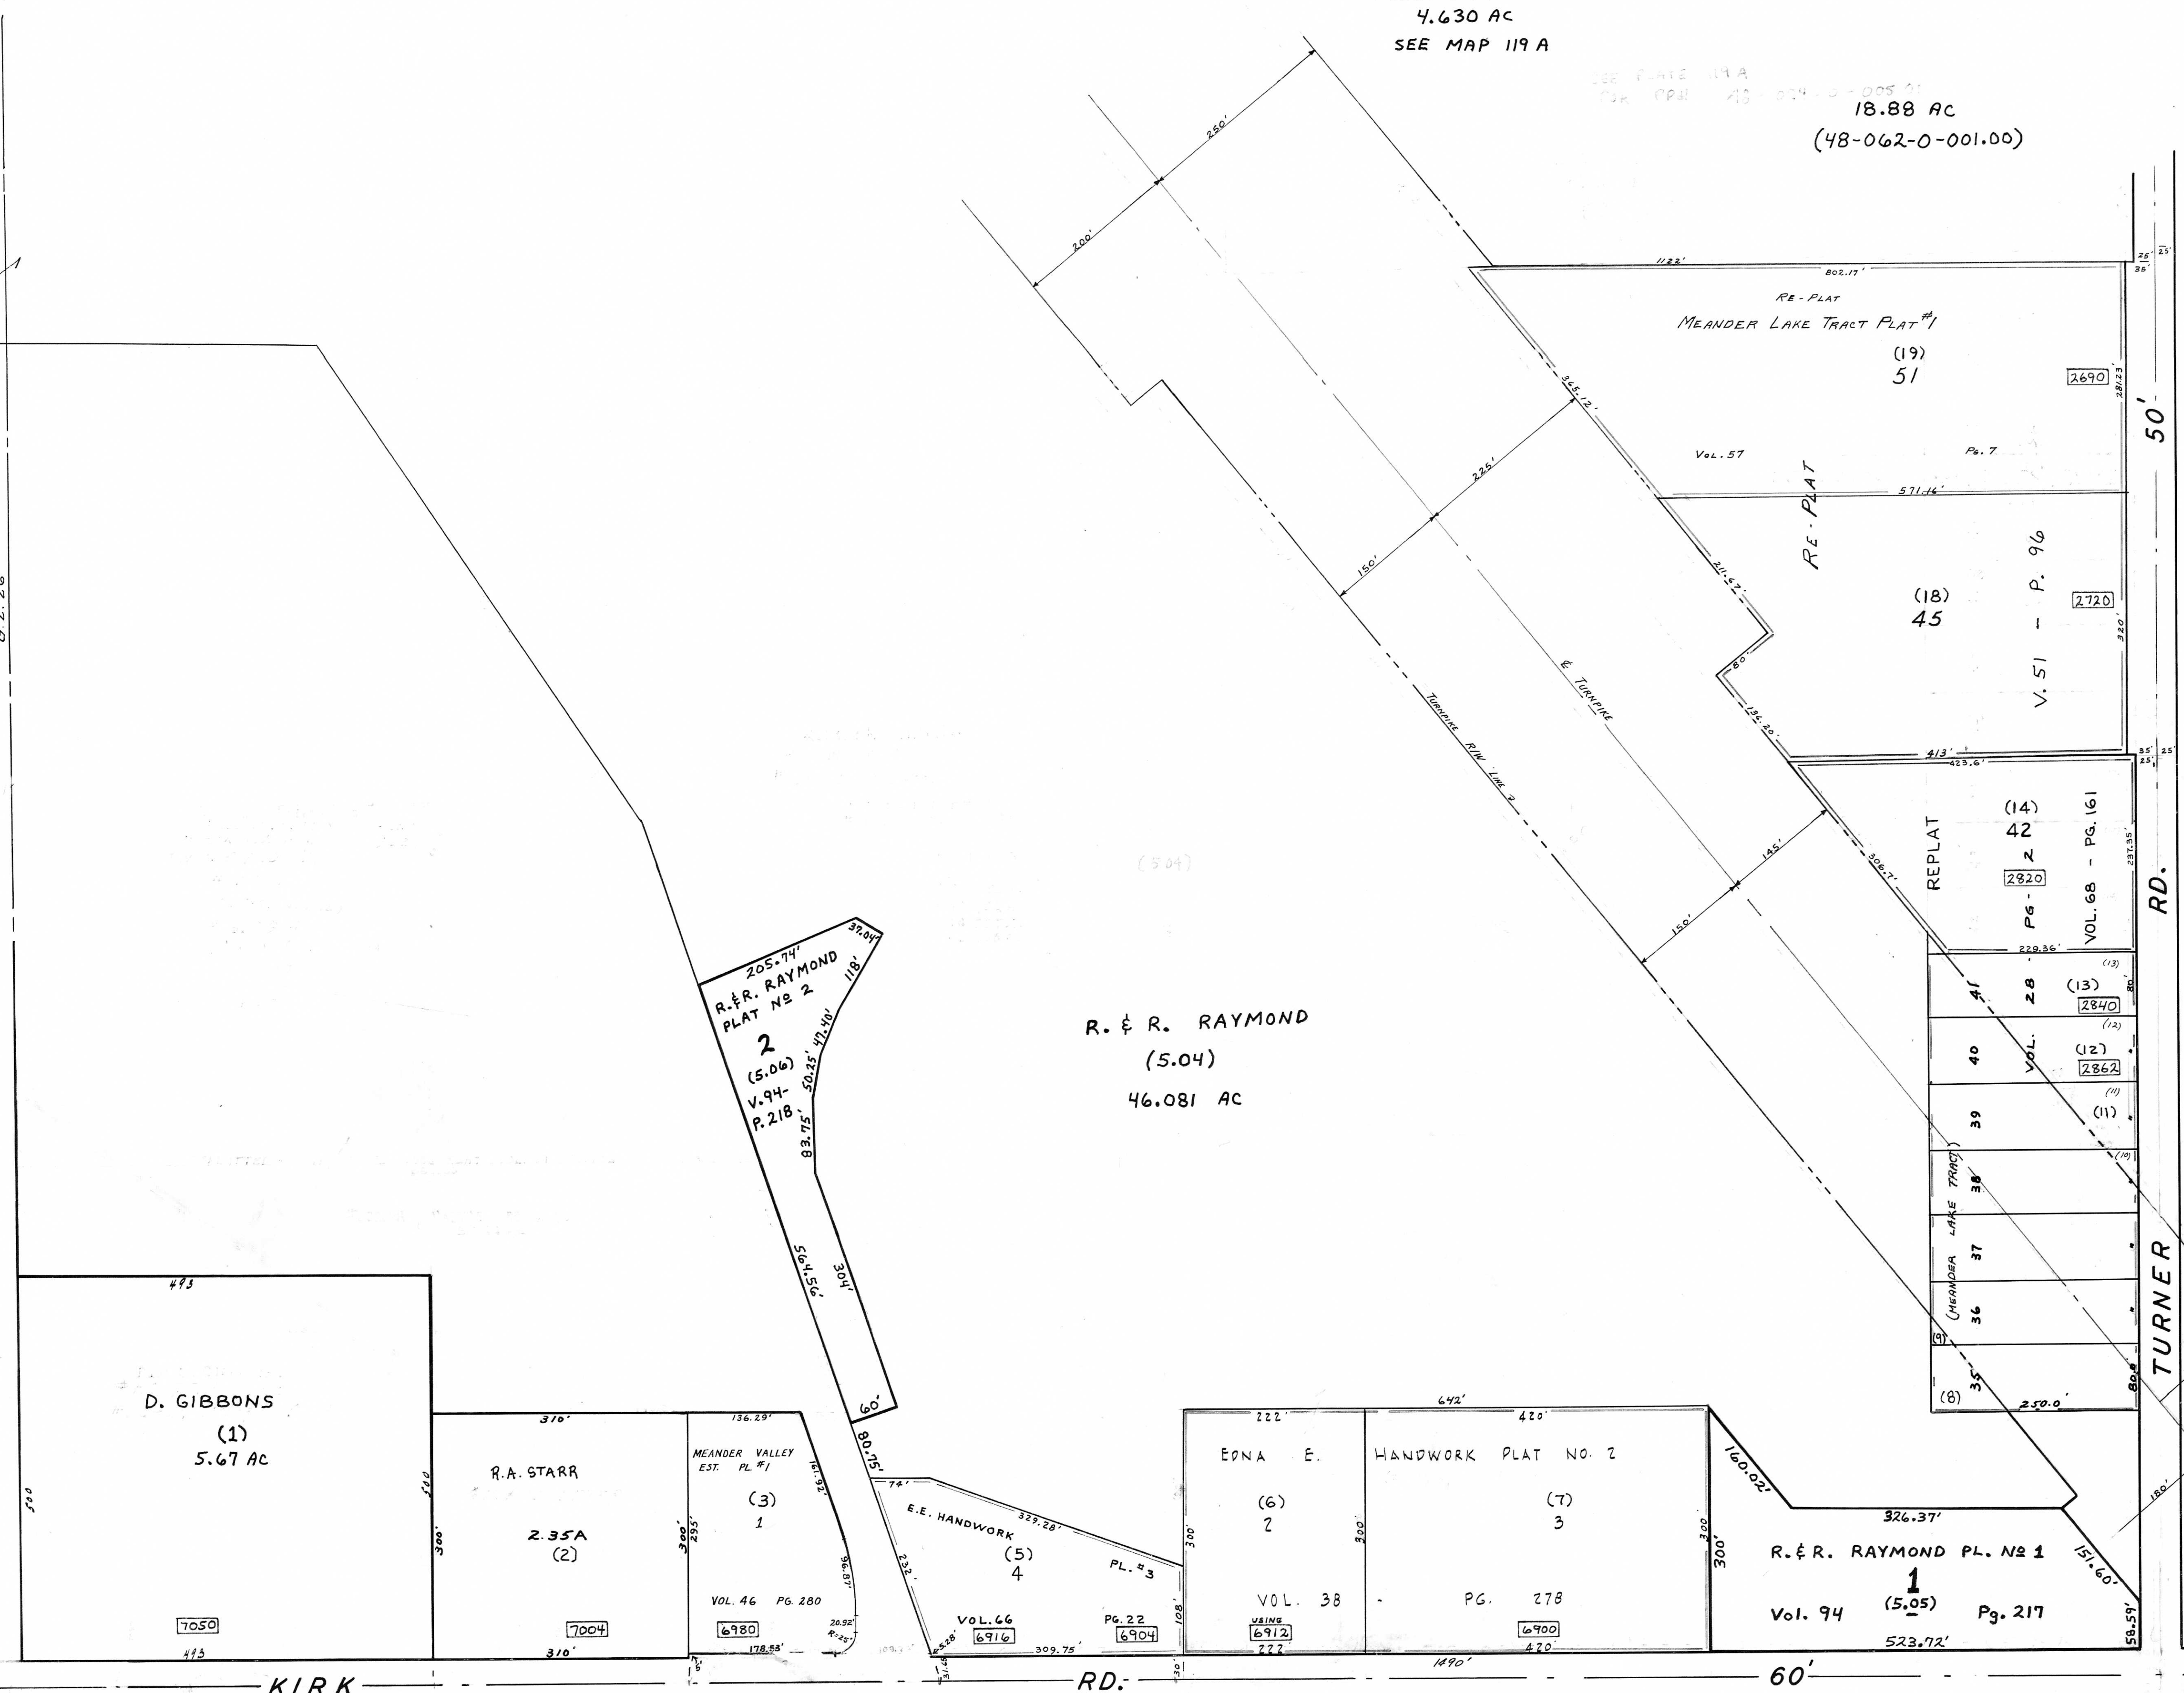

KIRK

RD.

60'

RD. TURNER

50'

Sta. 315 ± 21.94

G.L. 26

413

D. GIBBONS  
 (1)  
 5.67 AC

R.A. STARR  
 2.35A  
 (2)

MEANDER VALLEY  
 EST. PL. #1  
 (3)  
 1

E.E. HANDWORK  
 (5)  
 4

EDNA E. HANDWORK PLAT NO. 2  
 (6)  
 2

(7)  
 3

R.E.R. RAYMOND PL. NO. 1  
 1  
 Vol. 94 (5.05) Pg. 217

205.74'  
 R.E.R. RAYMOND  
 PLAT NO. 2  
 2  
 (5.06)  
 V. 94 -  
 P. 218

R. & R. RAYMOND  
 (5.04)  
 46.081 AC

RE-PLAT  
 MEANDER LAKE TRACT PLAT #1  
 (19)  
 51

Vol. 57 Pg. 7  
 RE-PLAT  
 (18)  
 45  
 V. 51 - P. 96

REPLAT  
 (14)  
 42  
 2  
 Pg. 161  
 VOL. 68 - PG. 161  
 (13)  
 28  
 (13)  
 2840  
 (12)  
 40  
 VOL. 68 - PG. 161  
 (11)  
 39  
 (11)  
 2862  
 (10)  
 38  
 (10)  
 2880  
 (9)  
 37  
 (9)  
 2898  
 (8)  
 36  
 (8)  
 2916

7050

7004

VOL. 46 PG. 280  
 6980

VOL. 66  
 6916

Pg. 22  
 6904

VOL. 38  
 6912

Pg. 278  
 6900

Vol. 94 (5.05) Pg. 217