


PLATE No. 105
AUSTINTOWN TOWNSHIP


OFFICE OF COUNTY ENGINEER
940 BEARS DEN ROAD
YOUNGSTOWN, OHIO

N G.L. 21

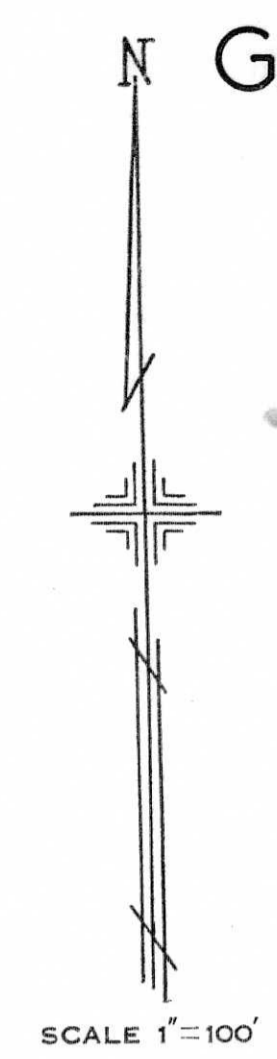

SCALE 1"=100'

BY WILLIAM D. ...
MARION COUNTY ENGINEER
AND TAX MAP DRAFTSMAN

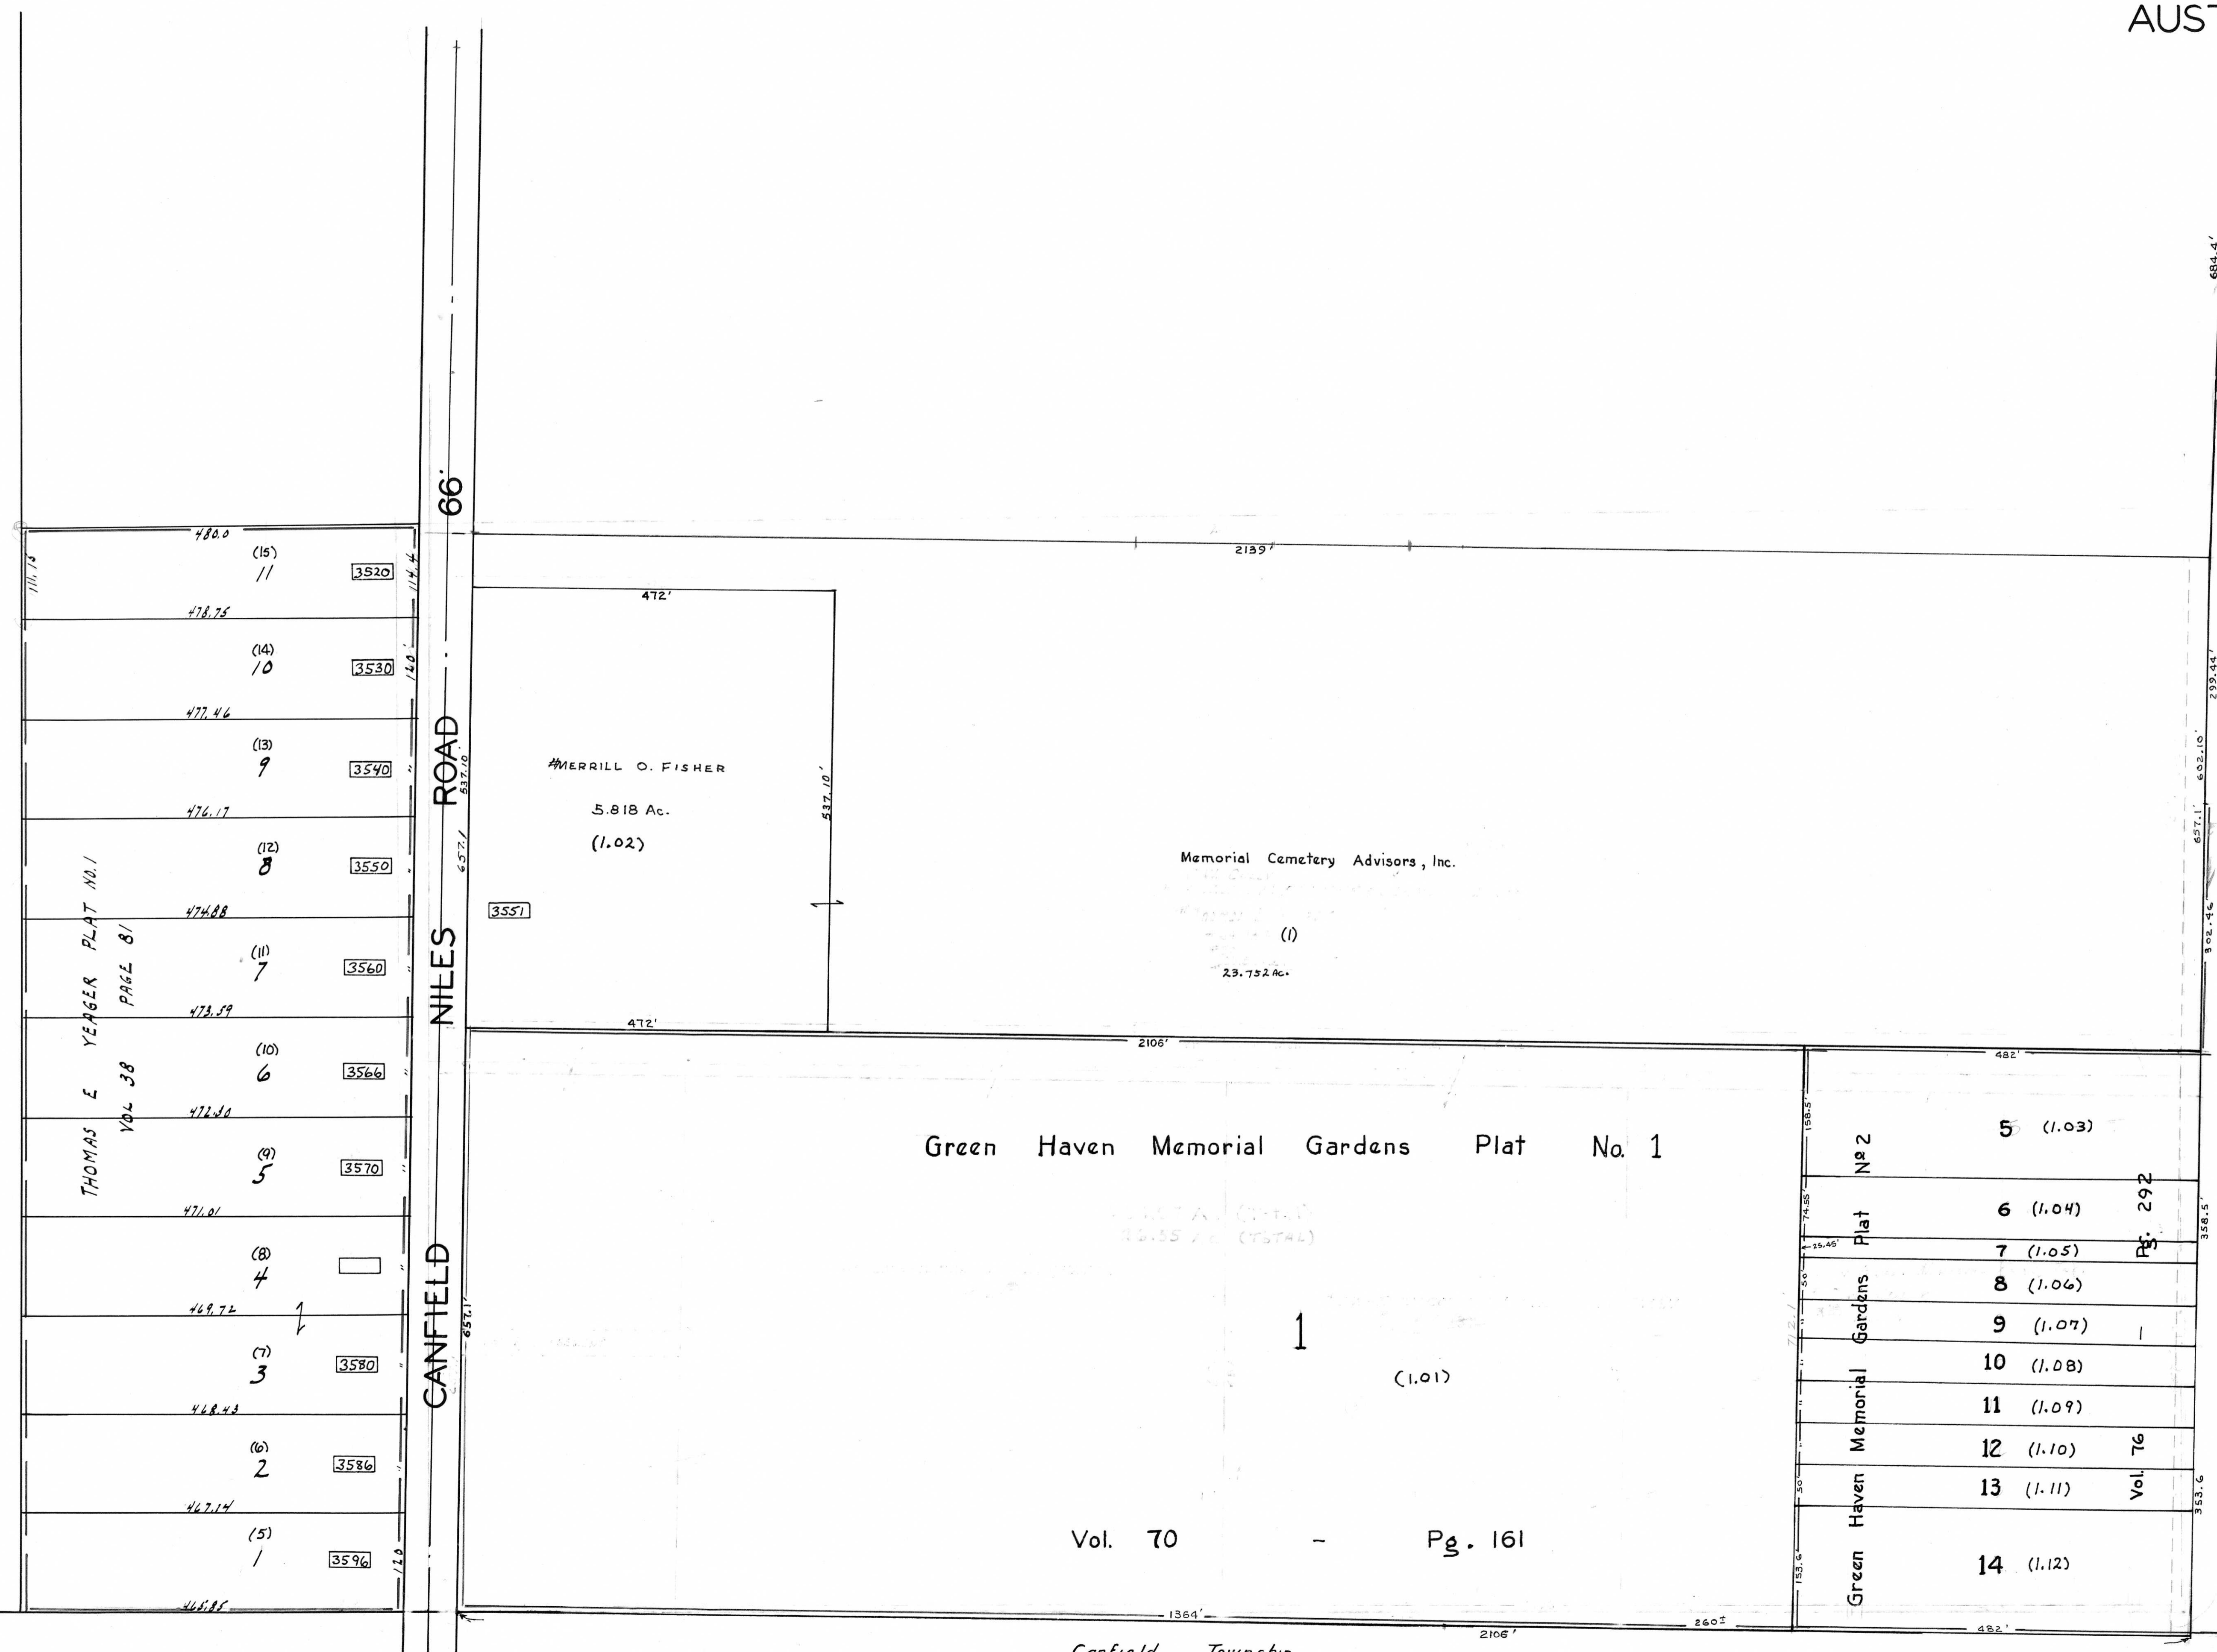

480.0	(15)	//	3520
478.75	(14)	/0	3530
477.46	(13)	9	3540
476.17	(12)	8	3550
474.88	(11)	7	3560
473.59	(10)	6	3560
472.30	(9)	5	3570
471.01	(8)	4	
469.72	(7)	3	3580
468.43	(6)	2	3586
467.14	(5)	1	3596

THOMAS E. YEAGER PLAT NO. 1
VOL. 38 PAGE 81

5	(1.03)	
6	(1.04)	Pg. 292
7	(1.05)	
8	(1.06)	
9	(1.07)	
10	(1.08)	
11	(1.09)	
12	(1.10)	Vol. 76
13	(1.11)	Vol. 76
14	(1.12)	

Green Haven Memorial Gardens Plat No. 2

Vol. 70 - Pg. 161