

PLATE No. 122
AUSTINTOWN-TOWNSHIP

OFFICE OF COUNTY ENGINEER
940 BEARS DEN ROAD
YOUNGSTOWN, OHIO

Pt. G. L. 22
Pt. TRACT 10

GIS Department
Scanned: 5-21-09

127

SCALE 1"=100'

MATCHING COUNTY ENGINEER
AND TAX MAP DEPARTMENT

(48-123-0-001.00)


(48-019-0-014.01)

(48-064-0-030.00)

(48-064-0-032.00)

123

64

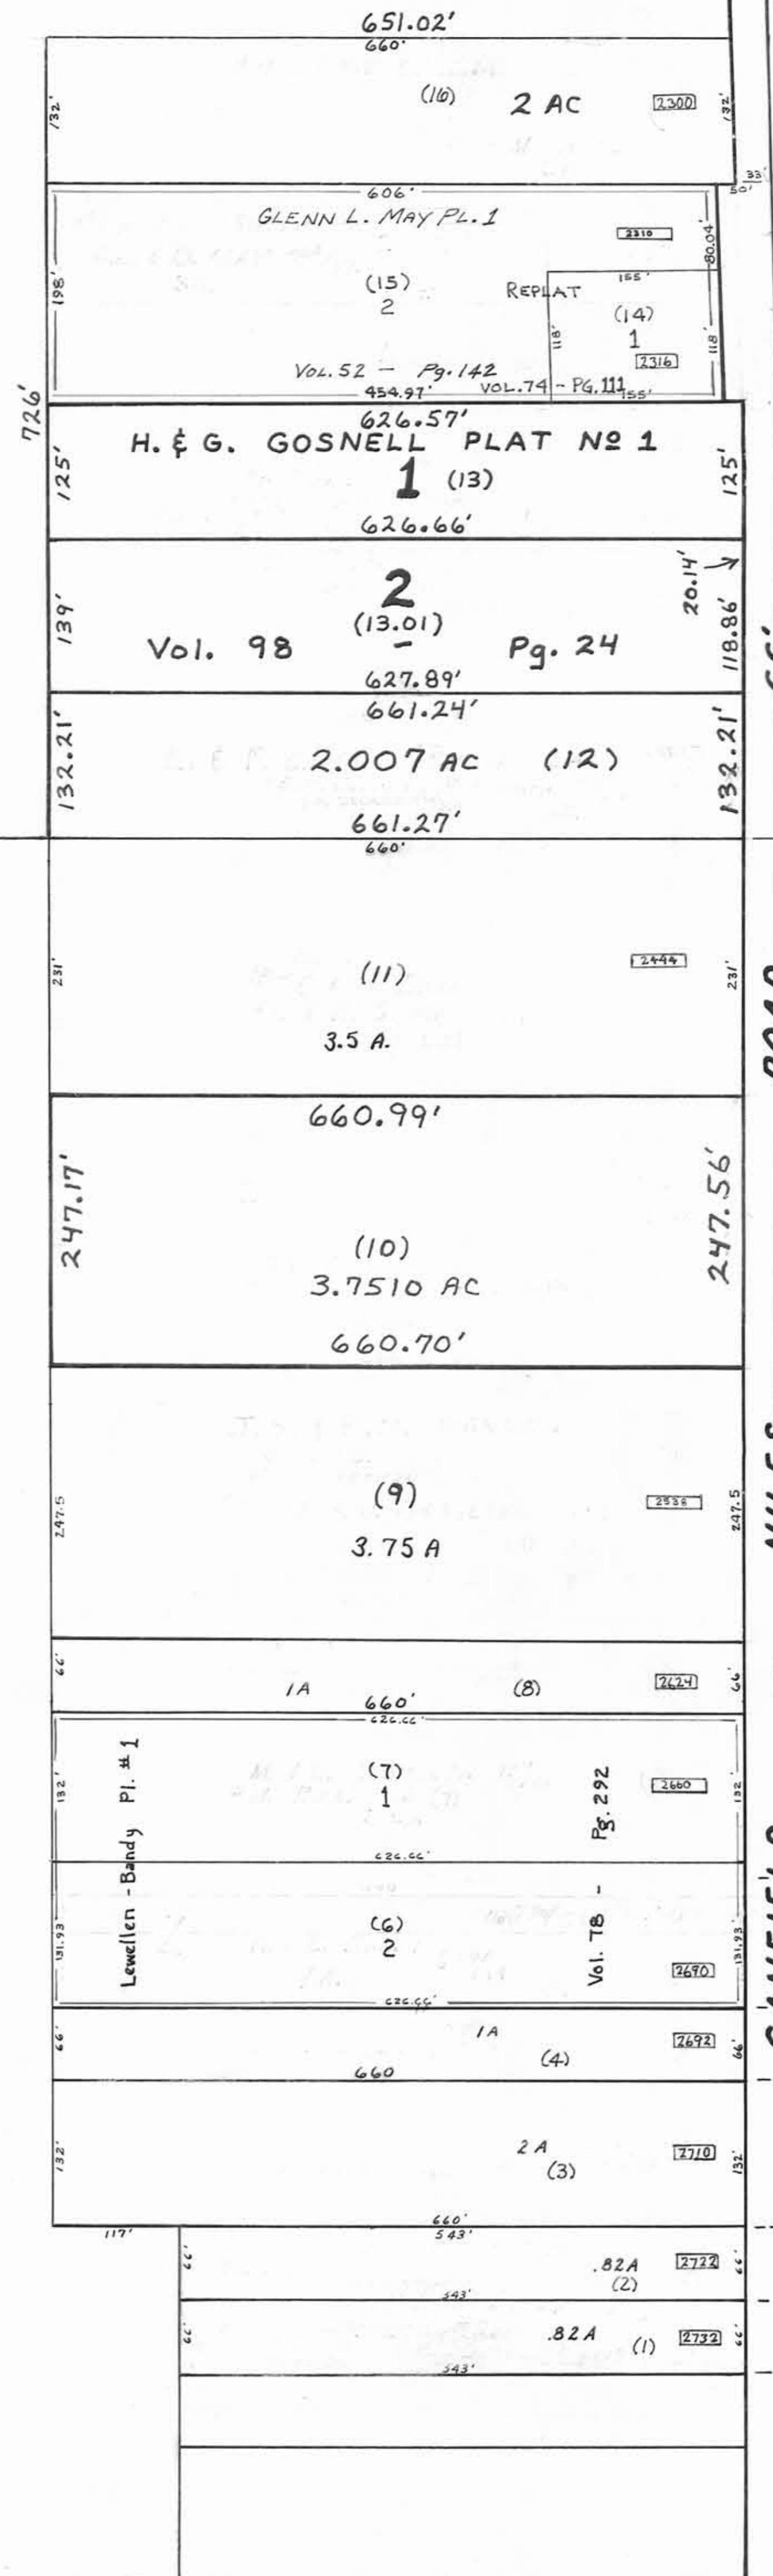

G.L. 23
G.L. 22

2440'

1683' (OVERALL)

TRACT 10

GL. 22

1128'

66'

ROAD

NILES

CANFIELD

1396.56'
1463.73'

2440'
2440'
2440'

726'

125'

139'

132.21'

231'

247.17'

247.5'

66'

132'

511.93'

66'

132'

66'

66'

33'

51'

118.86'

118.86'

132.21'

231'

247.56'

247.5'

66'

132'

132'

66'

132'

66'

66'

651.02'

660'

606'

626.57'

626.66'

627.89'

661.24'

661.27'

660.99'

660.70'

660'

626.66'

626.66'

660'

660'

660'

660'

660'

660'

660'

(16) 2 AC

GLENN L. MAY PL. 1

(15) 2

H. & G. GOSNELL PLAT NO 1

(13) 1

Vol. 98 (13.01) Pg. 24

2.007 AC (12)

(11)

3.5 A

(10)

3.7510 AC

(9)

3.75 A

1 A (8)

Lewellen - Bandy Pl. # 1

(7) 1

Lewellen - Bandy

(6) 2

1 A (4)

2 A (3)

.82 A (2)

.82 A (1)

732'

198'

125'

139'

132.21'

231'

247.17'

247.5'

66'

132'

511.93'

66'

132'

66'

132'

66'

132'

66'

132'

66'

66'

66'

66'

66'