


SCALE 1"=100'

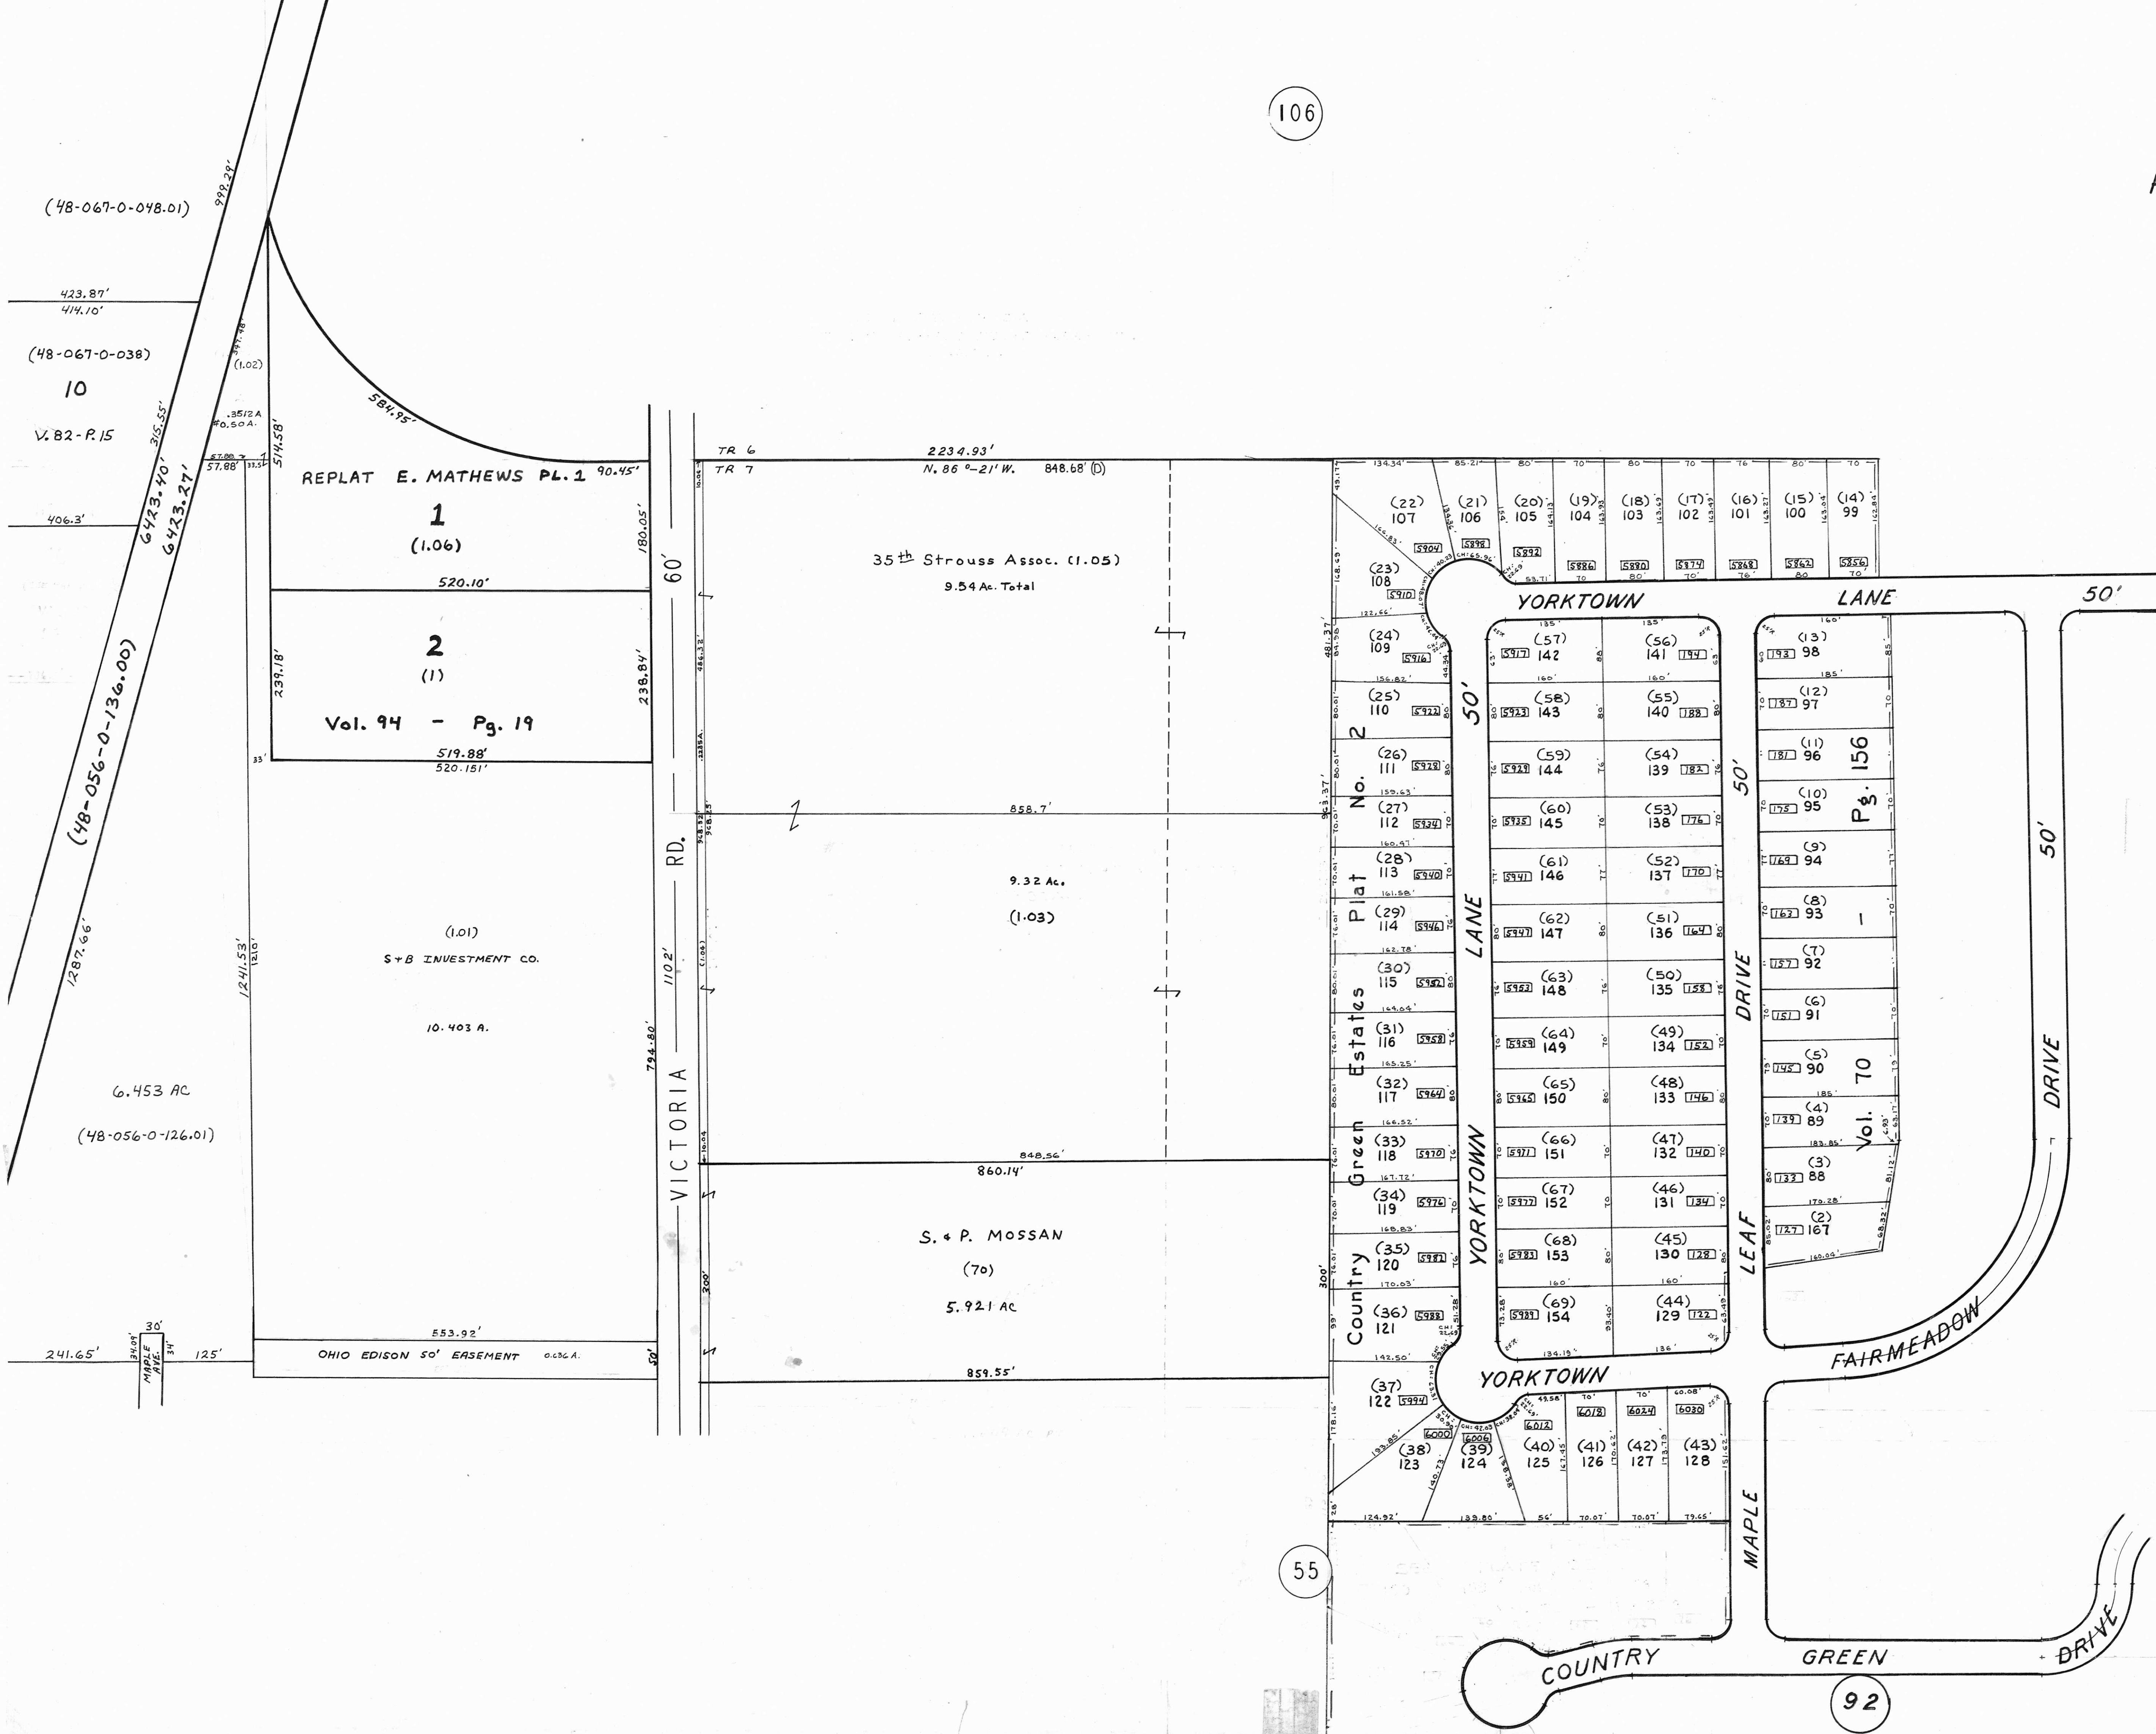

(48-067-0-048.01)

(48-067-0-038)

10

V.B2-P.15

REPLAT E. MATHEWS PL. 1  
1 (1.06)  
520.10'

2  
(1)  
Vol. 94 - Pg. 19  
519.88'  
520.151'

(1.01)  
S+B INVESTMENT CO.  
10.403 A.

6.453 AC

(48-056-0-126.01)

241.65'

34.04'

34'

125'

OHIO EDISON 50' EASEMENT 0.436 A.

VICTORIA RD. 110.2'

50'

55

92

TR 6 2234.93'

TR 7 N. 86°-21' W. 848.68' (D)

35th Strouss Assoc. (1.05)  
9.54 Ac. Total

858.7'

9.32 Ac.  
(1.03)

860.14'

S. & P. MOSSAN  
(70)

5.921 AC

859.55'

YORKTOWN

COUNTRY

FAIRMEADOW DRIVE

GREEN DRIVE

YORKTOWN LANE 50'

YORKTOWN LANE 50'

LEAF DRIVE 50'

DRIVE 50'

DRIVE

