



PLATE No. 130  
AUSTINTOWN TOWNSHIP

OFFICE OF COUNTY ENGINEER  
940 BEARS DEN ROAD  
YOUNGSTOWN, OHIO

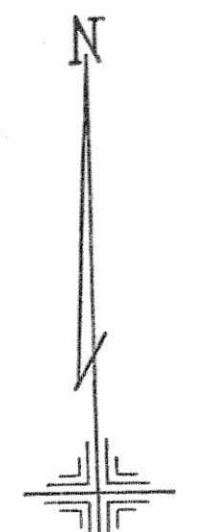

SCALE 1"=100'

MAINTAINING COUNTY ENGINEER  
AND TAX MAP DRAFTSMAN

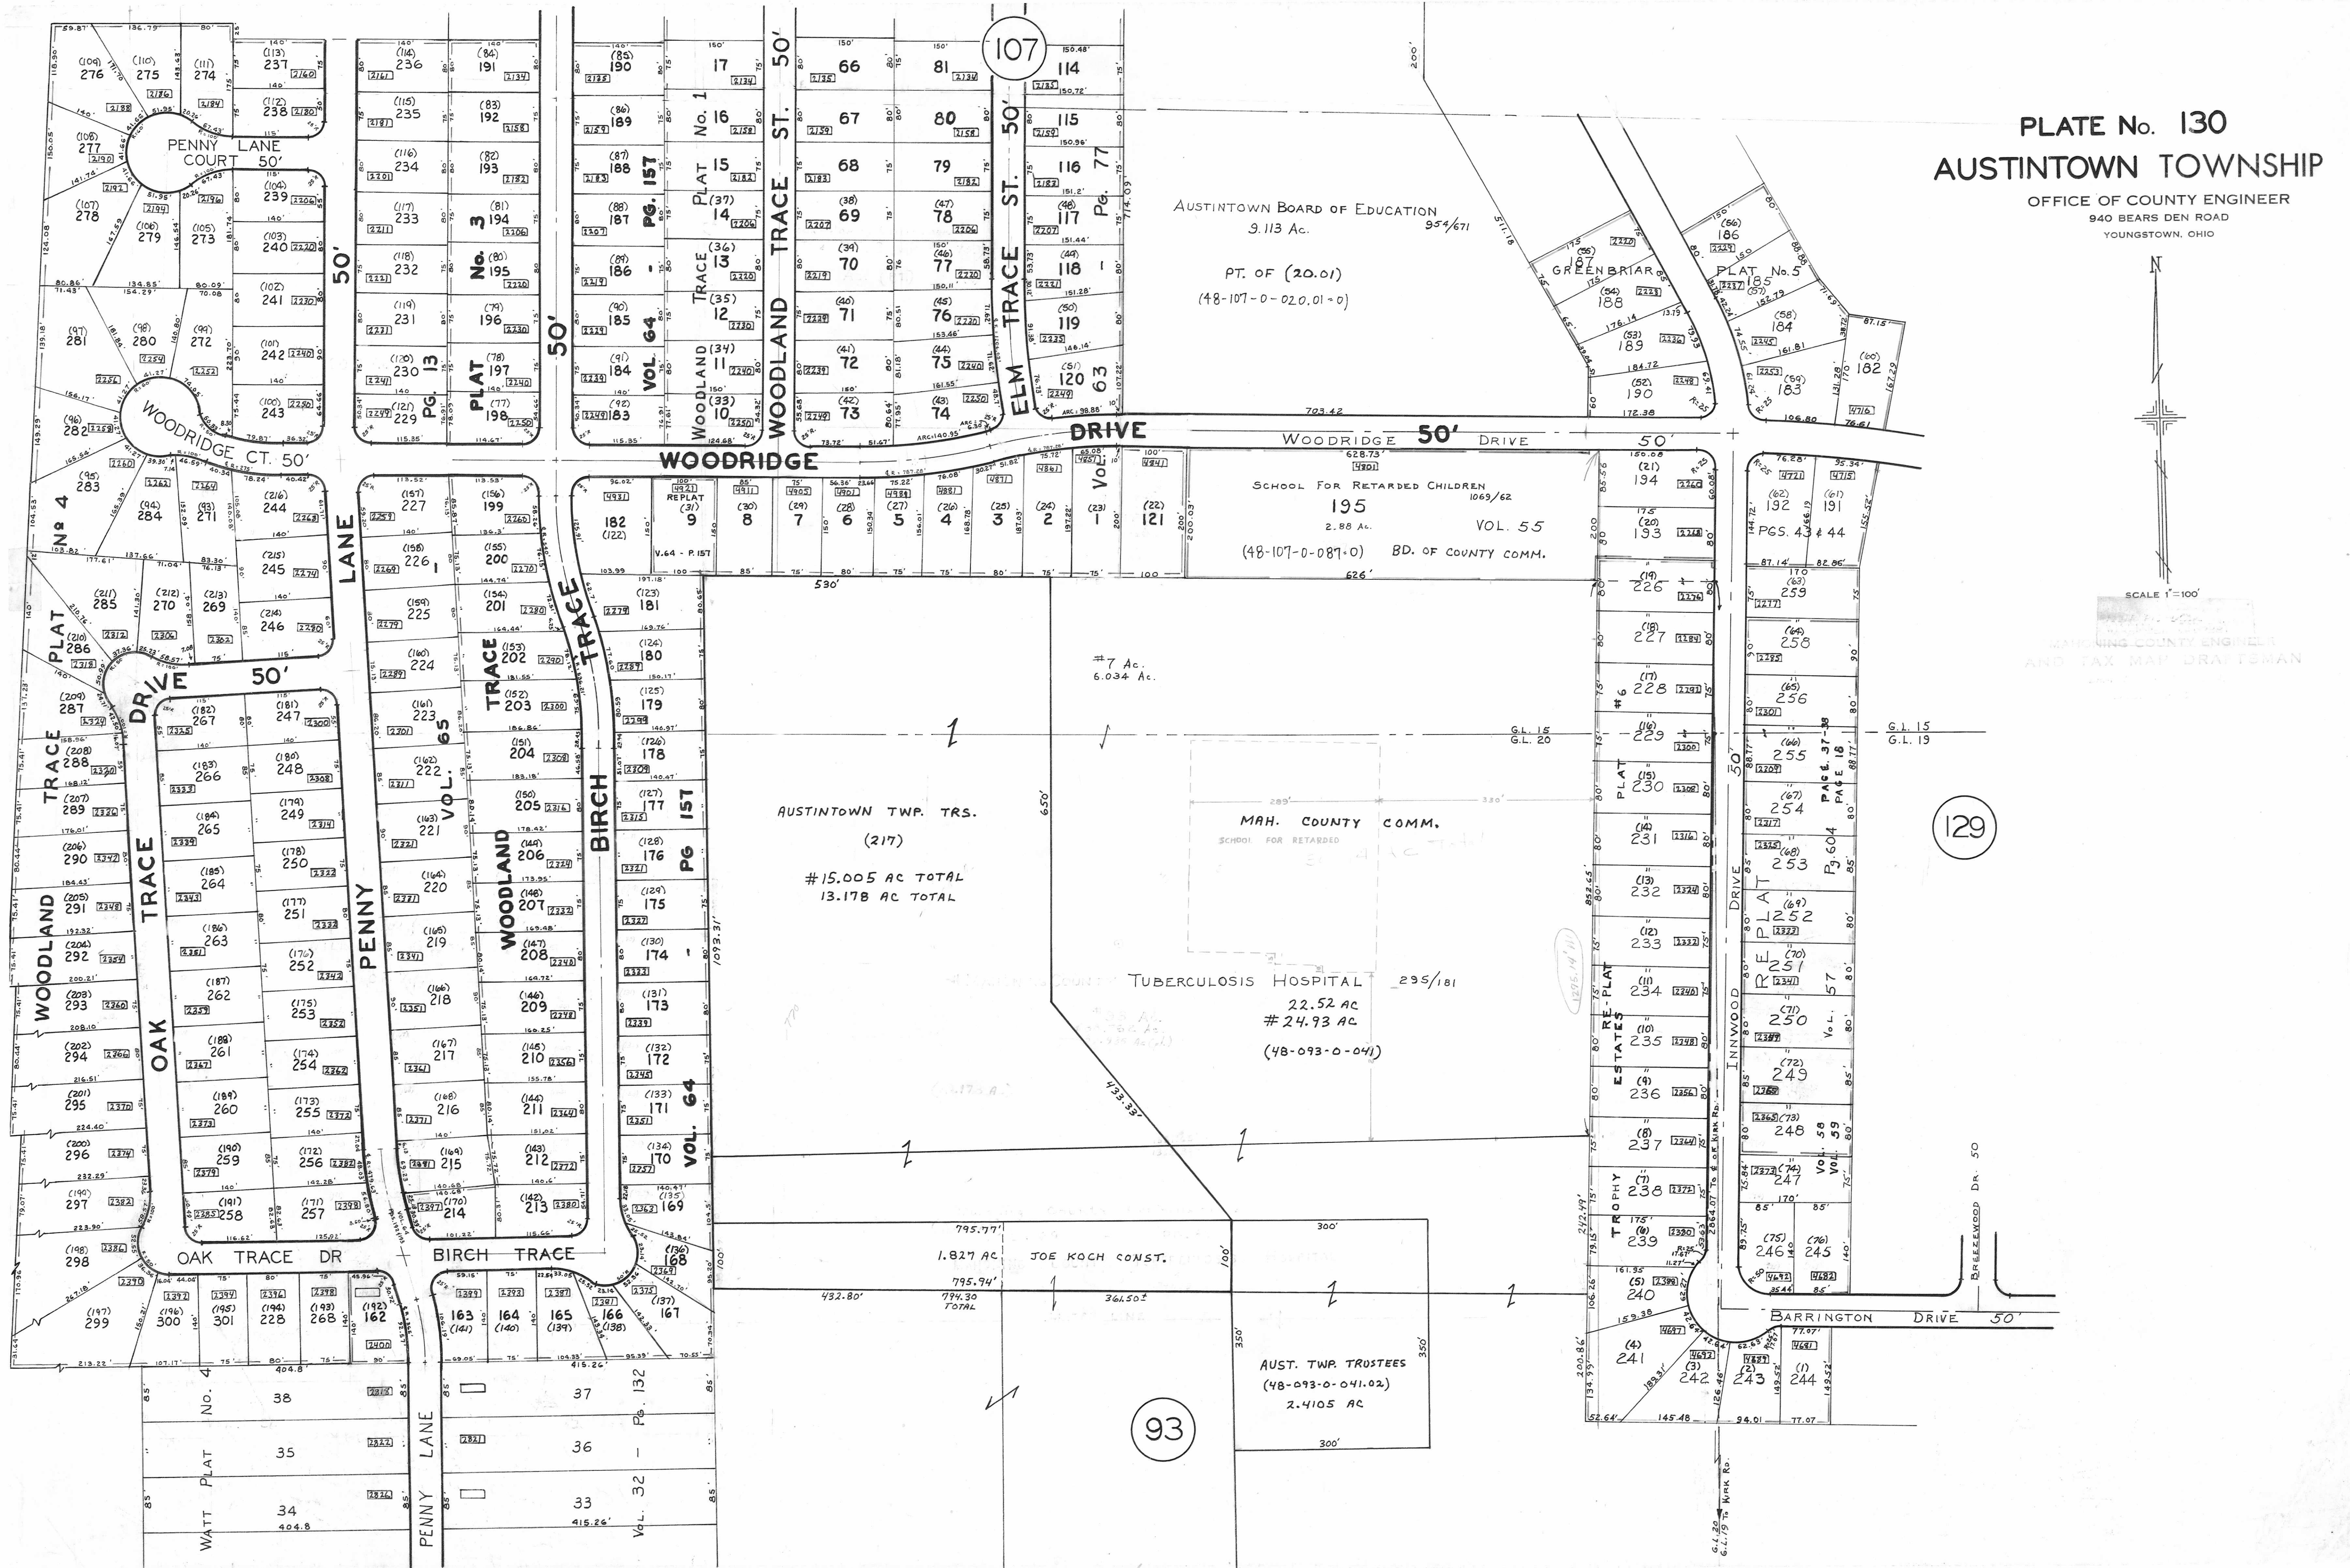

107

129

93

AUSTINTOWN BOARD OF EDUCATION  
9.113 Ac. 954/671

PT. OF (20.01)  
(48-107-0-020.01=0)

SCHOOL FOR RETARDED CHILDREN  
195 1069/62  
2.88 AC. VOL. 55  
(48-107-0-087.0) BD. OF COUNTY COMM.

AUSTINTOWN TWP. TRS.  
(217)  
#15.005 AC TOTAL  
13.178 AC TOTAL

MAH. COUNTY COMM.  
SCHOOL FOR RETARDED

TUBERCULOSIS HOSPITAL  
22.52 AC  
# 24.93 AC  
(48-093-0-041)

JOE KOCH CONST.

AUST. TWP. TRUSTEES  
(48-093-0-041.02)  
2.4105 AC