

R. GENE KOCH PLAT NO 1

2  
(1.01)

Vol. 94 - Pg. 241

2342.79'

1437.19' 1567.19'

8

(93)  
21.531 AC

BLOCK NO. 11

CITY OF YOUNGSTOWN  
#2483 A PART  
12.360 AC  
STATE OF OHIO

6

BLOCK NO. 8

CITY OF YOUNGSTOWN  
#5836 A PART

L A K E M I L T O N  
(51-007-A-001.00)  
2,378.993 AC


1700

1600

1500

1400

1300

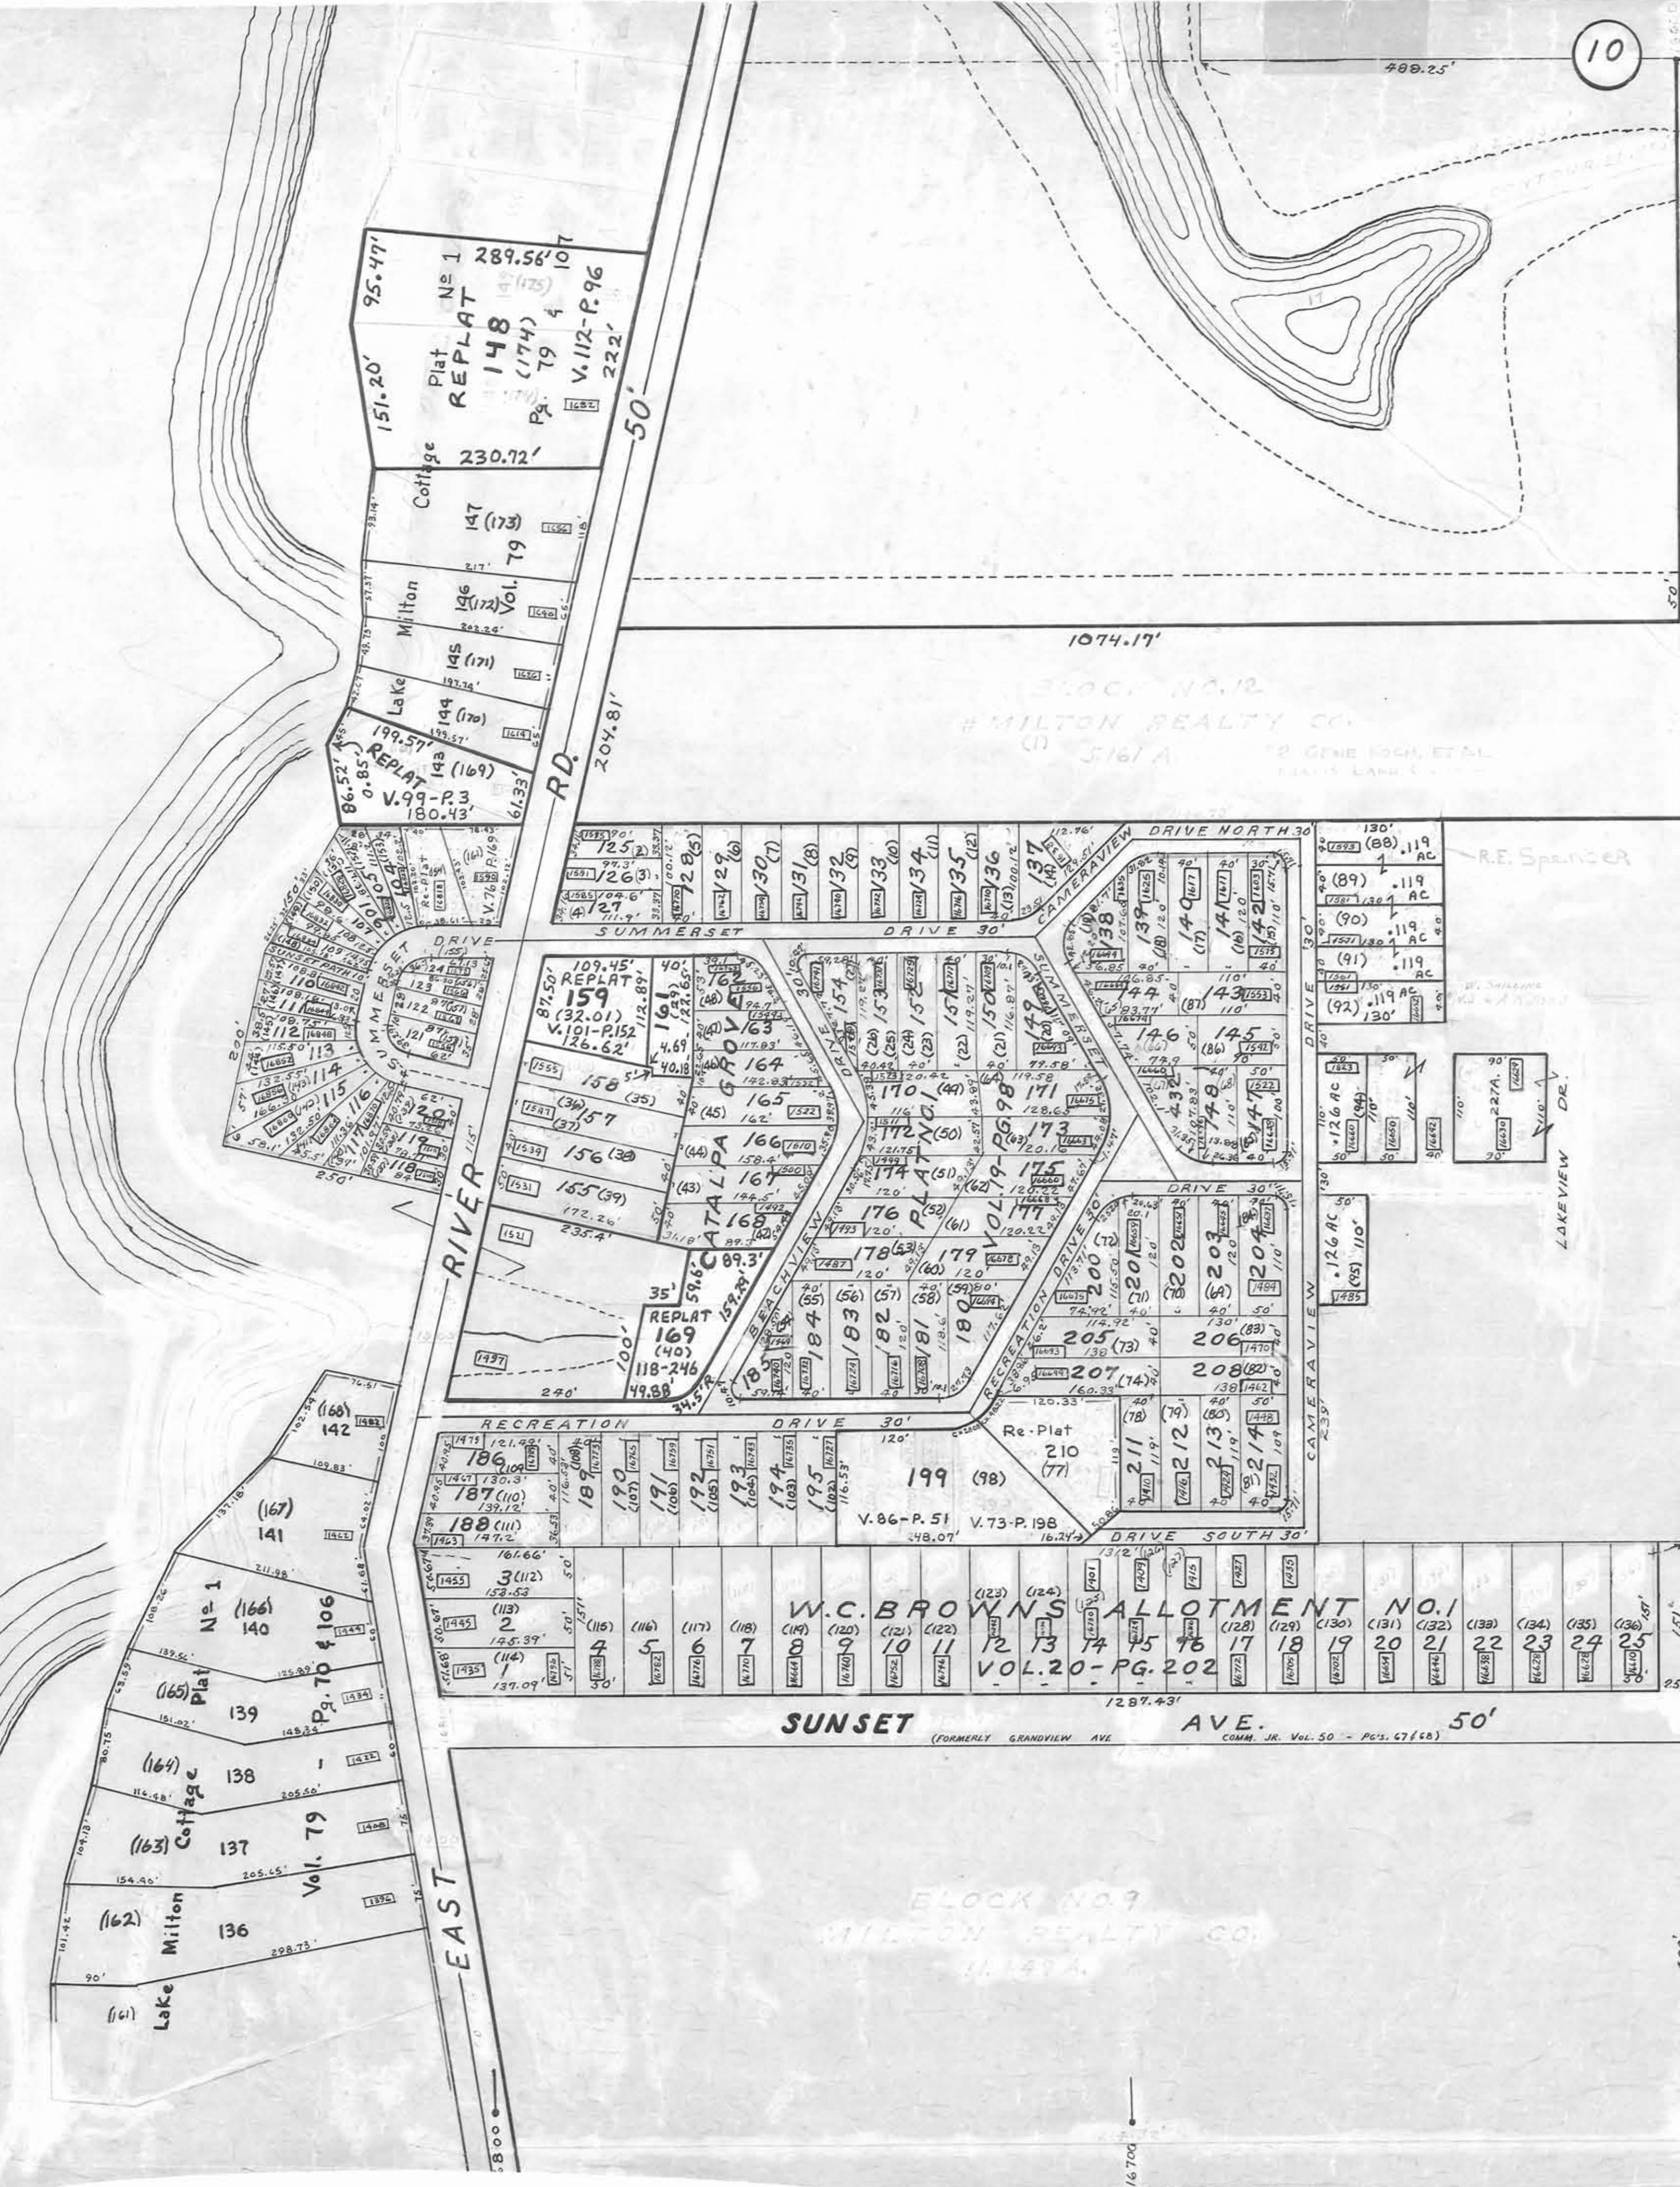

BLOCK NO. 12  
# MILTON REALTY CO.  
5161 A

REID SPENCER

LAKEVIEW DR

SUNSET AVE. 50'

BLOCK NO. 9  
# MILTON REALTY CO.  
11,154 A

16700

16500