

BLOCK NO. 27
#FEDERAL REALTY CO.

44

45

70.2 A
SOPHIE GULICK & M. RODOMSKY

RESERVED
STATE OF OHIO

CITY OF YOUNGSTOWN
(PART OF 51-007-A-001)

#4.15A.
5.70A. #VERNA D. HOFUS

G.L. 2 C.S.

G.L. 3 C.S.

SALLY SMOLEK
#FORDOR J. & M.C. HOFUS
#THELMA L. DeZEE, ETAL, TR.

#VERNA D. HOFUS

#73.14A (PART)
#88.48A (PART)
85.916 AC. (PART)

(25.1)
228

LAKE MILTON

CITY OF YOUNGSTOWN

234.9'
218'
217'
216'
215'
214'
213'
212'
211'
210'
209'
208'
207'
206'
205'

G.L. 3 C.S.

G.L. 4 C.S.

E.A. & E. SCOTT
#A.F. AND W.H. SCOTT
75.96 A (PART)

46

52


SCALE - 1" = 100'

PORTAGE COUNTY
MAHONING COUNTY
COUNTY LINE

30' GAS LINES
1388.88'

CANYON BLVD.

CANYON BOULEVARD

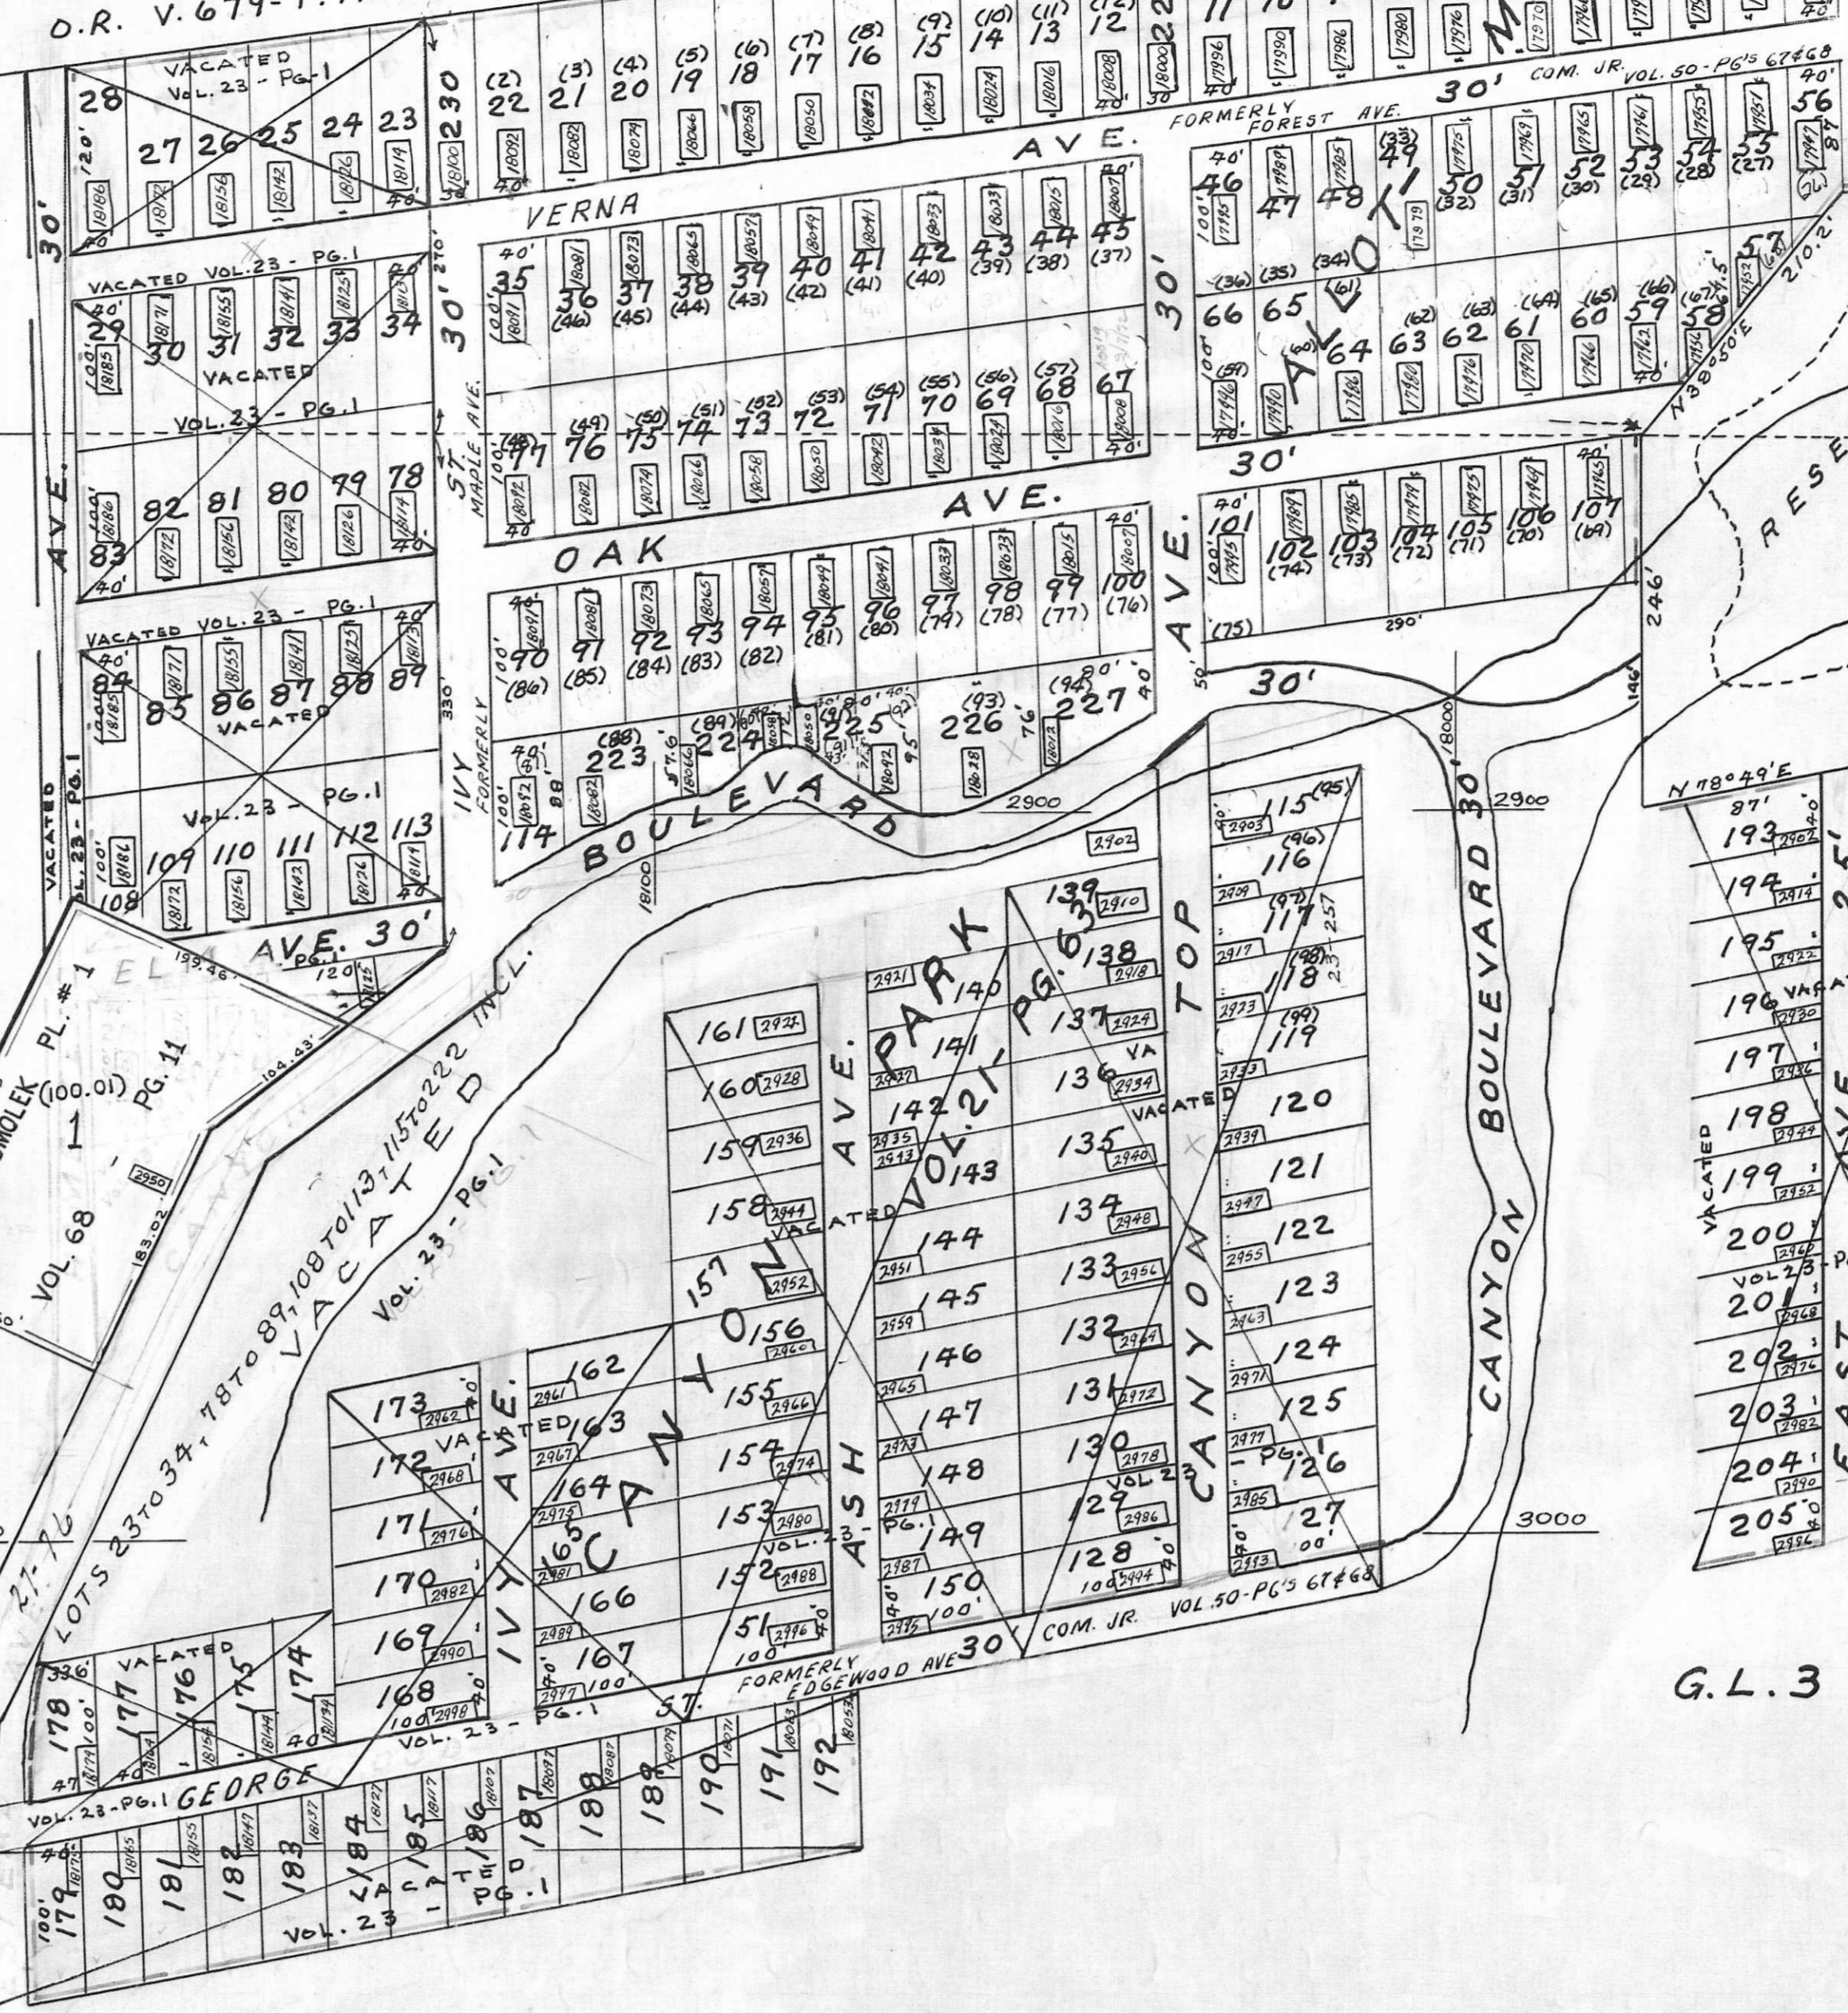

2800
2900
3000
3100
3200

18900
18200
18100
18000
17900

18900
18200
18100
18000
17900