

SCALE
1" = 100'


LEGEND

- (44) PLATE NUMBER
- 4700 HOUSE NUMBERING GRID
- 4170 HOUSE NUMBER

102

104

112

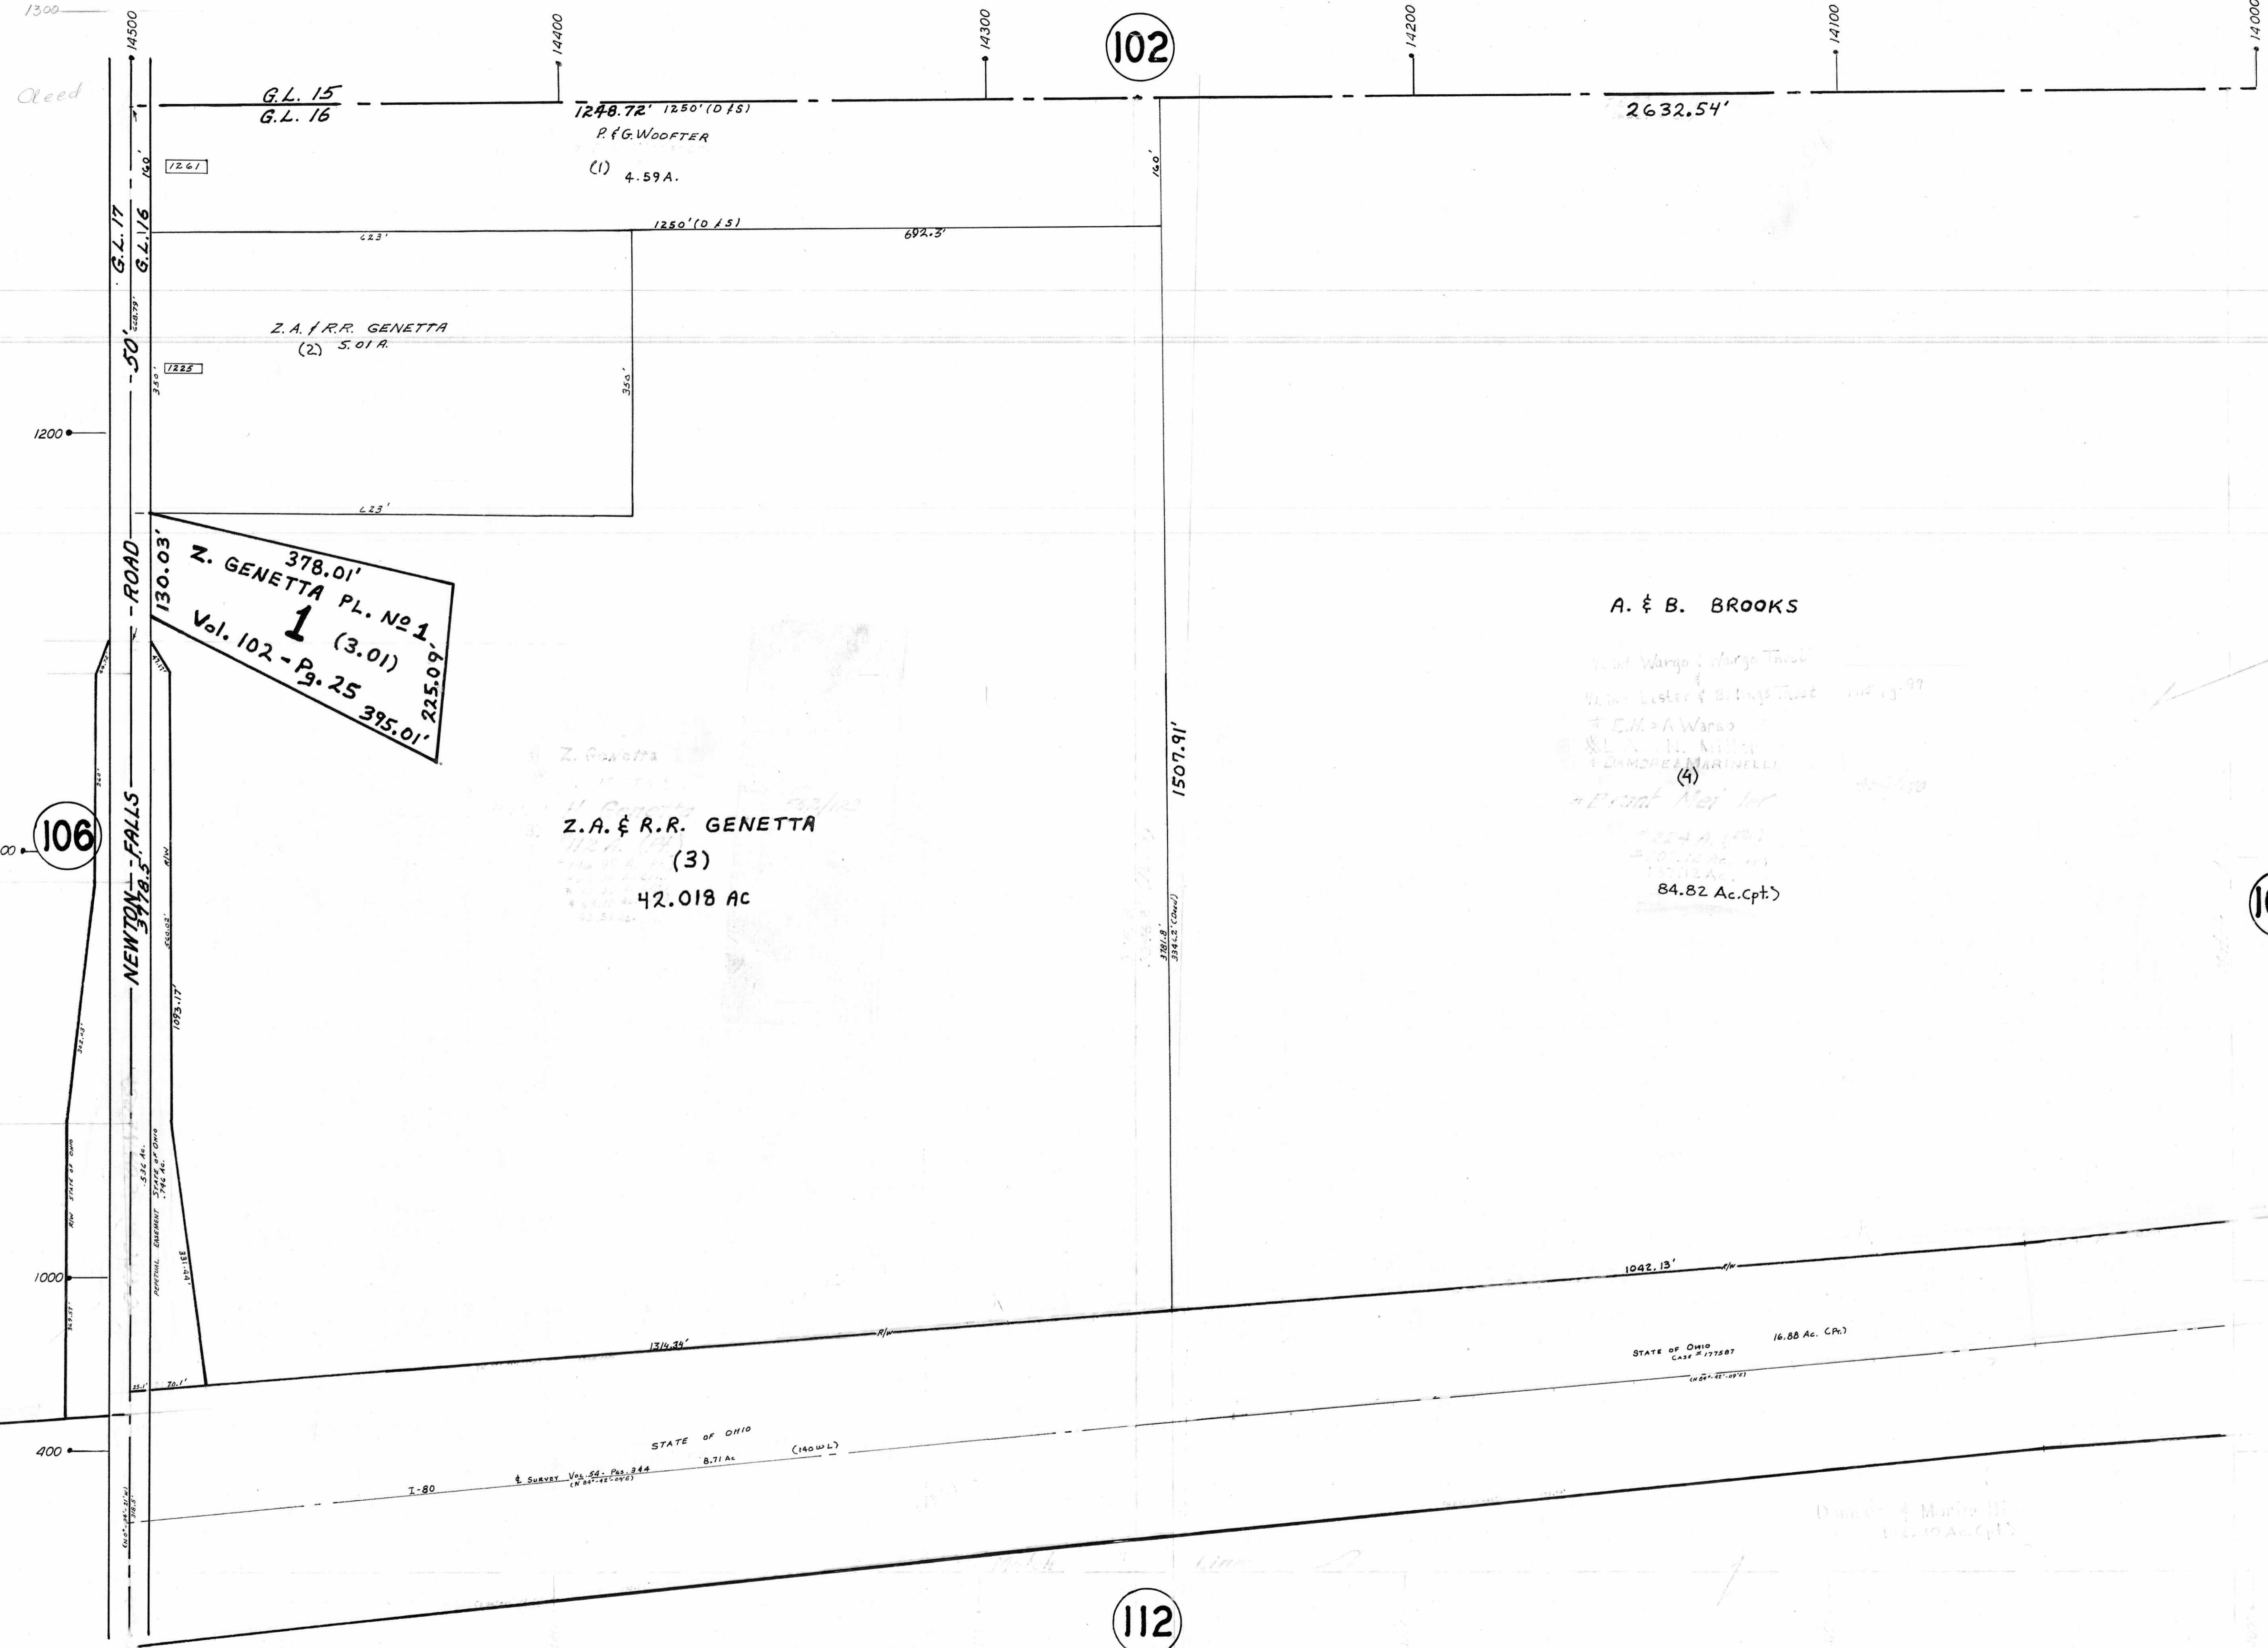

1300

1200

1100

1000

400

14500
14400
14300
14200
14100
14000

G.L. 15
G.L. 16

1248.72' 1250' (D/S)
P.F.G. WOOFTER
(1) 4.59 A.

2632.54'

Z.A. & R.R. GENETTA
(2) 5.01 A.

378.01'
Z. GENETTA PL. NO. 1
1 (3.01)
Vol. 102 - Pg. 25
395.01'
225.09'

Z.A. & R.R. GENETTA
(3)
42.018 AC

A. & B. BROOKS

84.82 Ac. (Cpt.)

STATE OF OHIO
CASE # 177287
16.88 AC. (Cpt.)

STATE OF OHIO
CASE # 177287
8.71 AC. (140 W.L.)

STATE OF OHIO
CASE # 177287
16.88 AC. (Cpt.)

ROAD
NEWTON FALLS ROAD

G.L. 17
G.L. 18

50'

106

1000

400

14500
14400
14300
14200
14100
14000