


SCALE
1" = 100'

LEGEND

- 44 PLATE NUMBER
- 4700 HOUSE NUMBER GRID
- 4770 HOUSE NUMBER

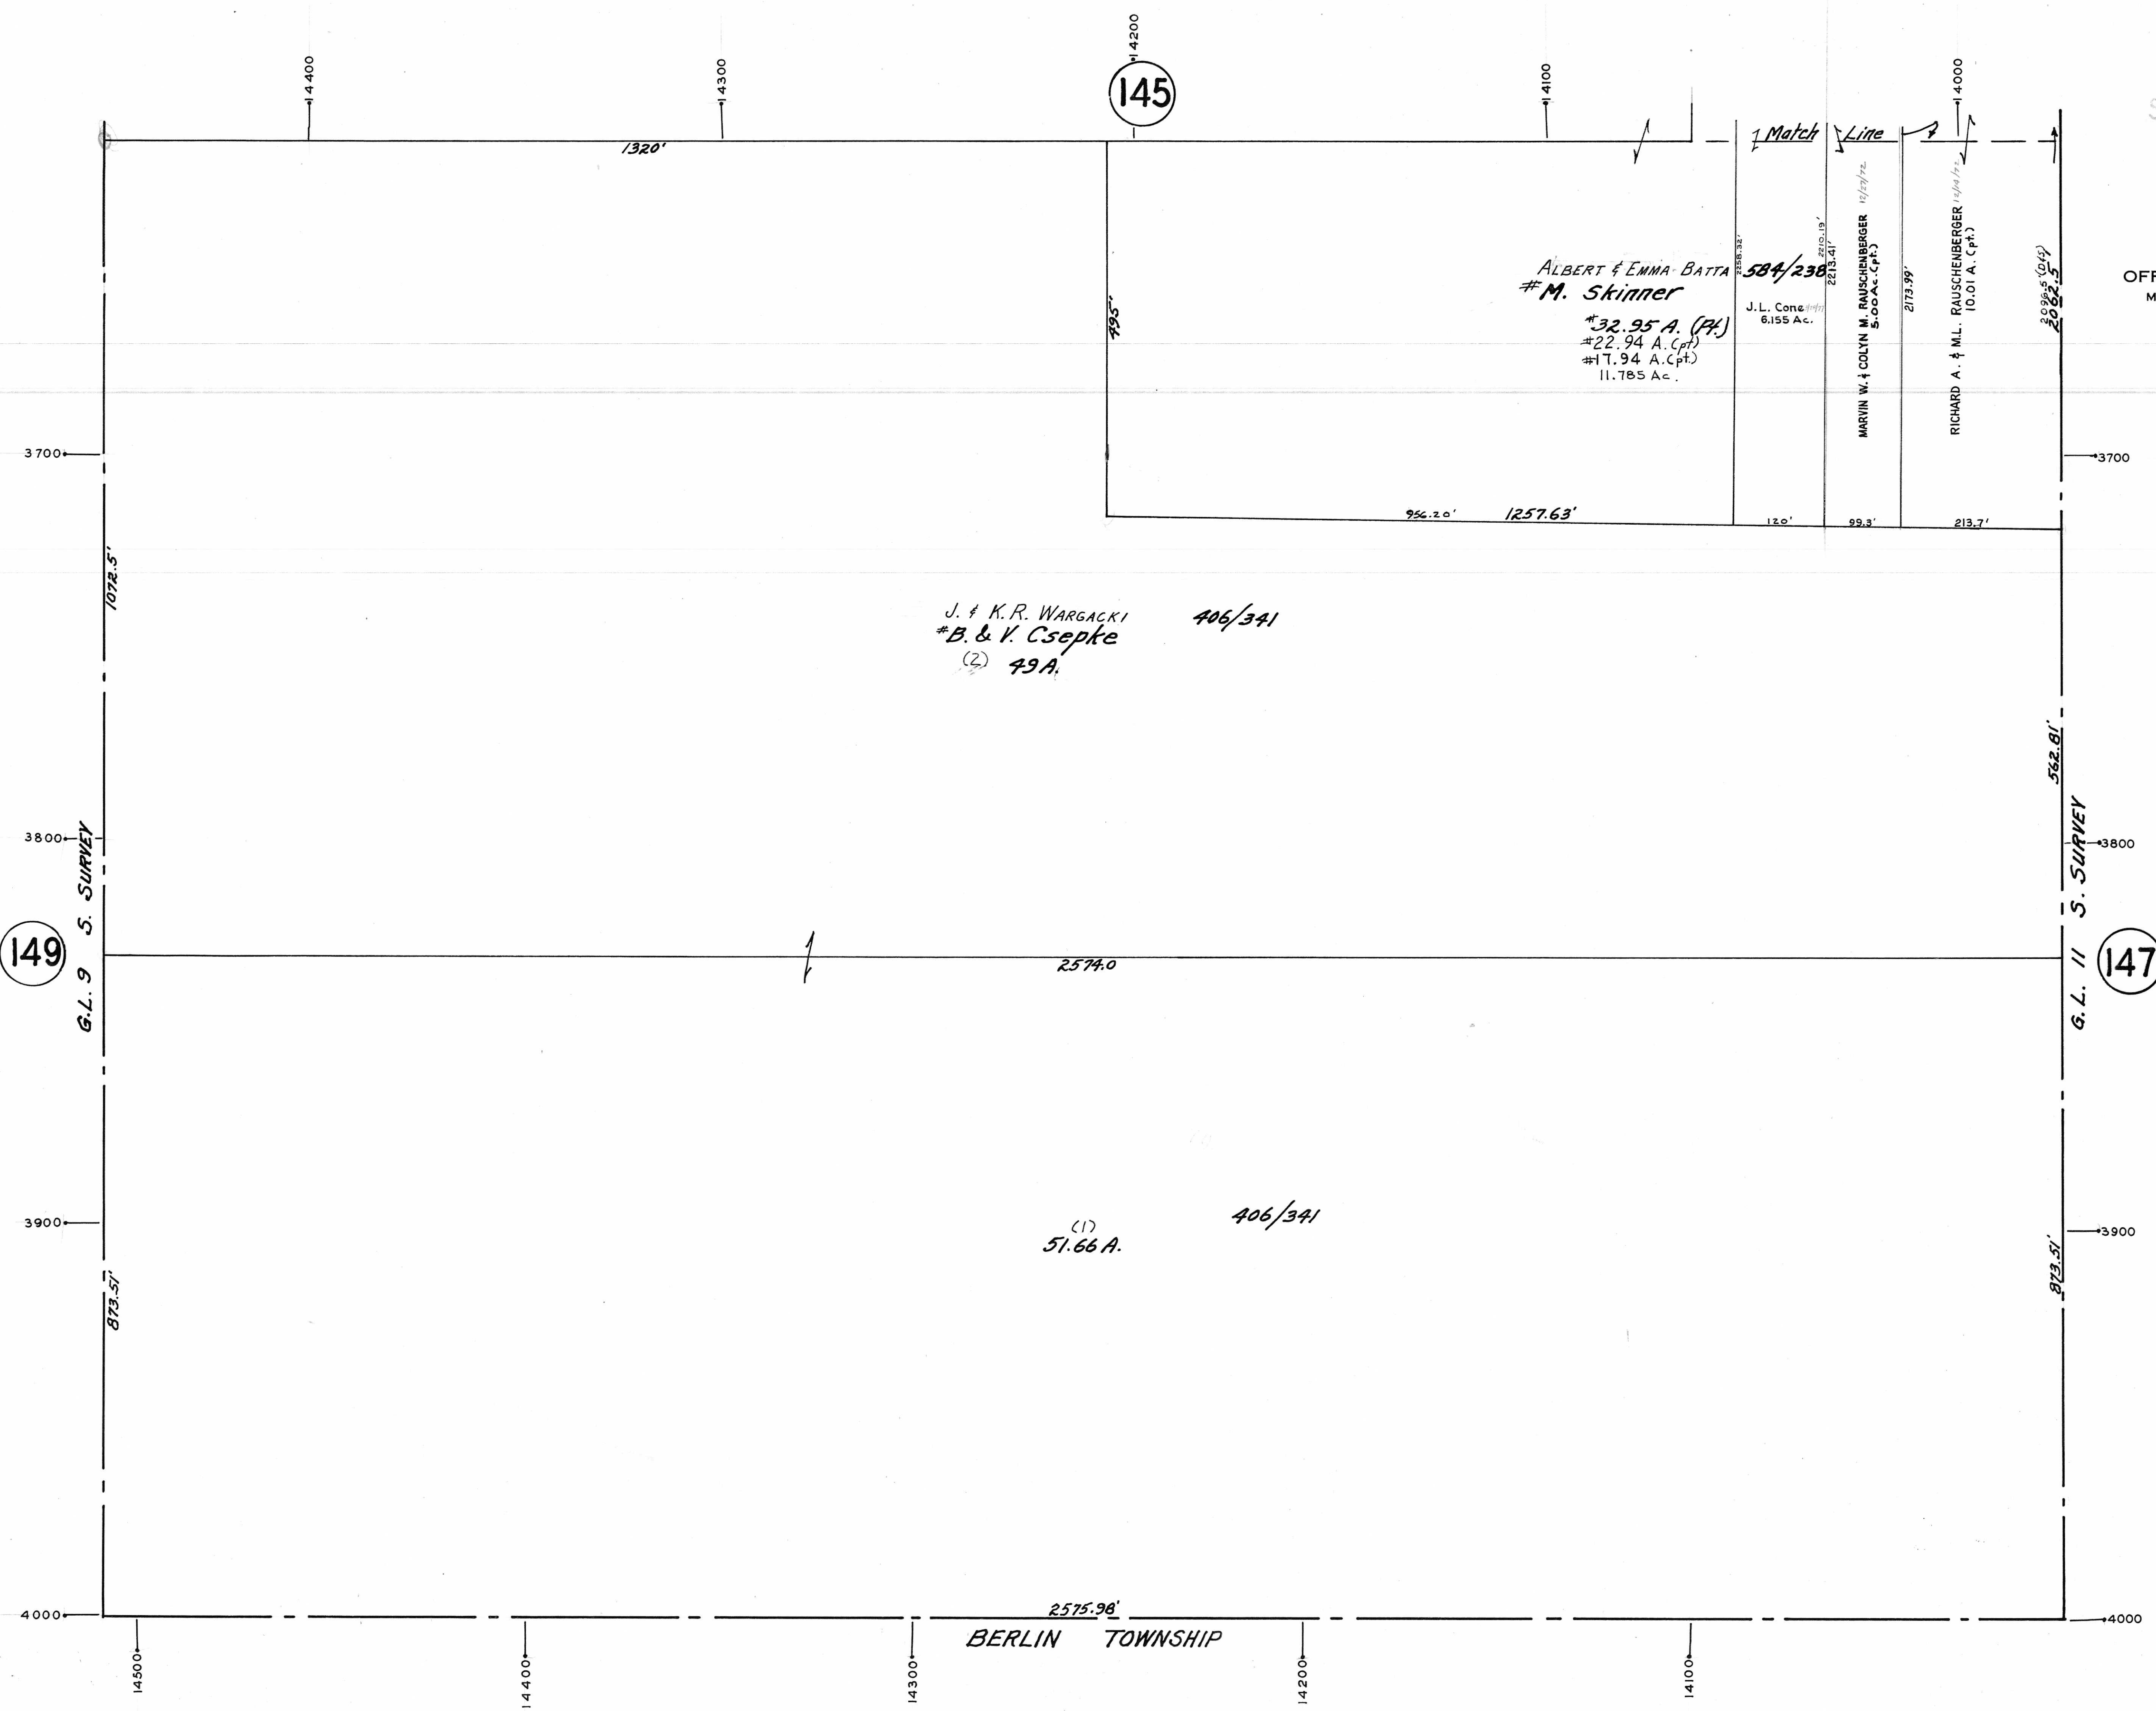

145

149

147

BERLIN TOWNSHIP

G.L. 9 S. SURVEY

G.L. 11 S. SURVEY

14500

14400

14300

14200

14100

3700

3800

3900

4000

3700

3800

3900

4000

1320'

14400

14300

14200

14100

14000

1072.5'

2084.5'

562.81'

812.51'

ALBERT & EMMA BATTA
M. Skinner
32.95 A. (74)
22.94 A. (pt)
1.94 A. (pt)
11.785 Ac.

J.L. Cone
6.155 Ac.

MARVIN W. & COLYN M. RAUSCHENBERGER
12/17/72
5.00 Ac. (Cpt.)

RICHARD A. & M.L. RAUSCHENBERGER
12/14/72
10.01 A. (Cpt.)

J. & K.R. WARGACKI
B. & V. Csepke
(2) 49 A. 406/341

(1) 51.66 A. 406/341

Match Line

956.20' 1257.63'

2574.0

2575.98'