


YOUNGSTOWN
TOWNSHIP

OFFICE OF COUNTY ENGINEER
940 BEARS DEN ROAD
YOUNGSTOWN, OHIO



SCALE 1"=100'

WILHELM FORD'S
MAHONING COUNTY ENGINEER
AND TAX MAP DRAFTSMAN
DRAWN BY K. B. SHYDER
SEPT - 1976

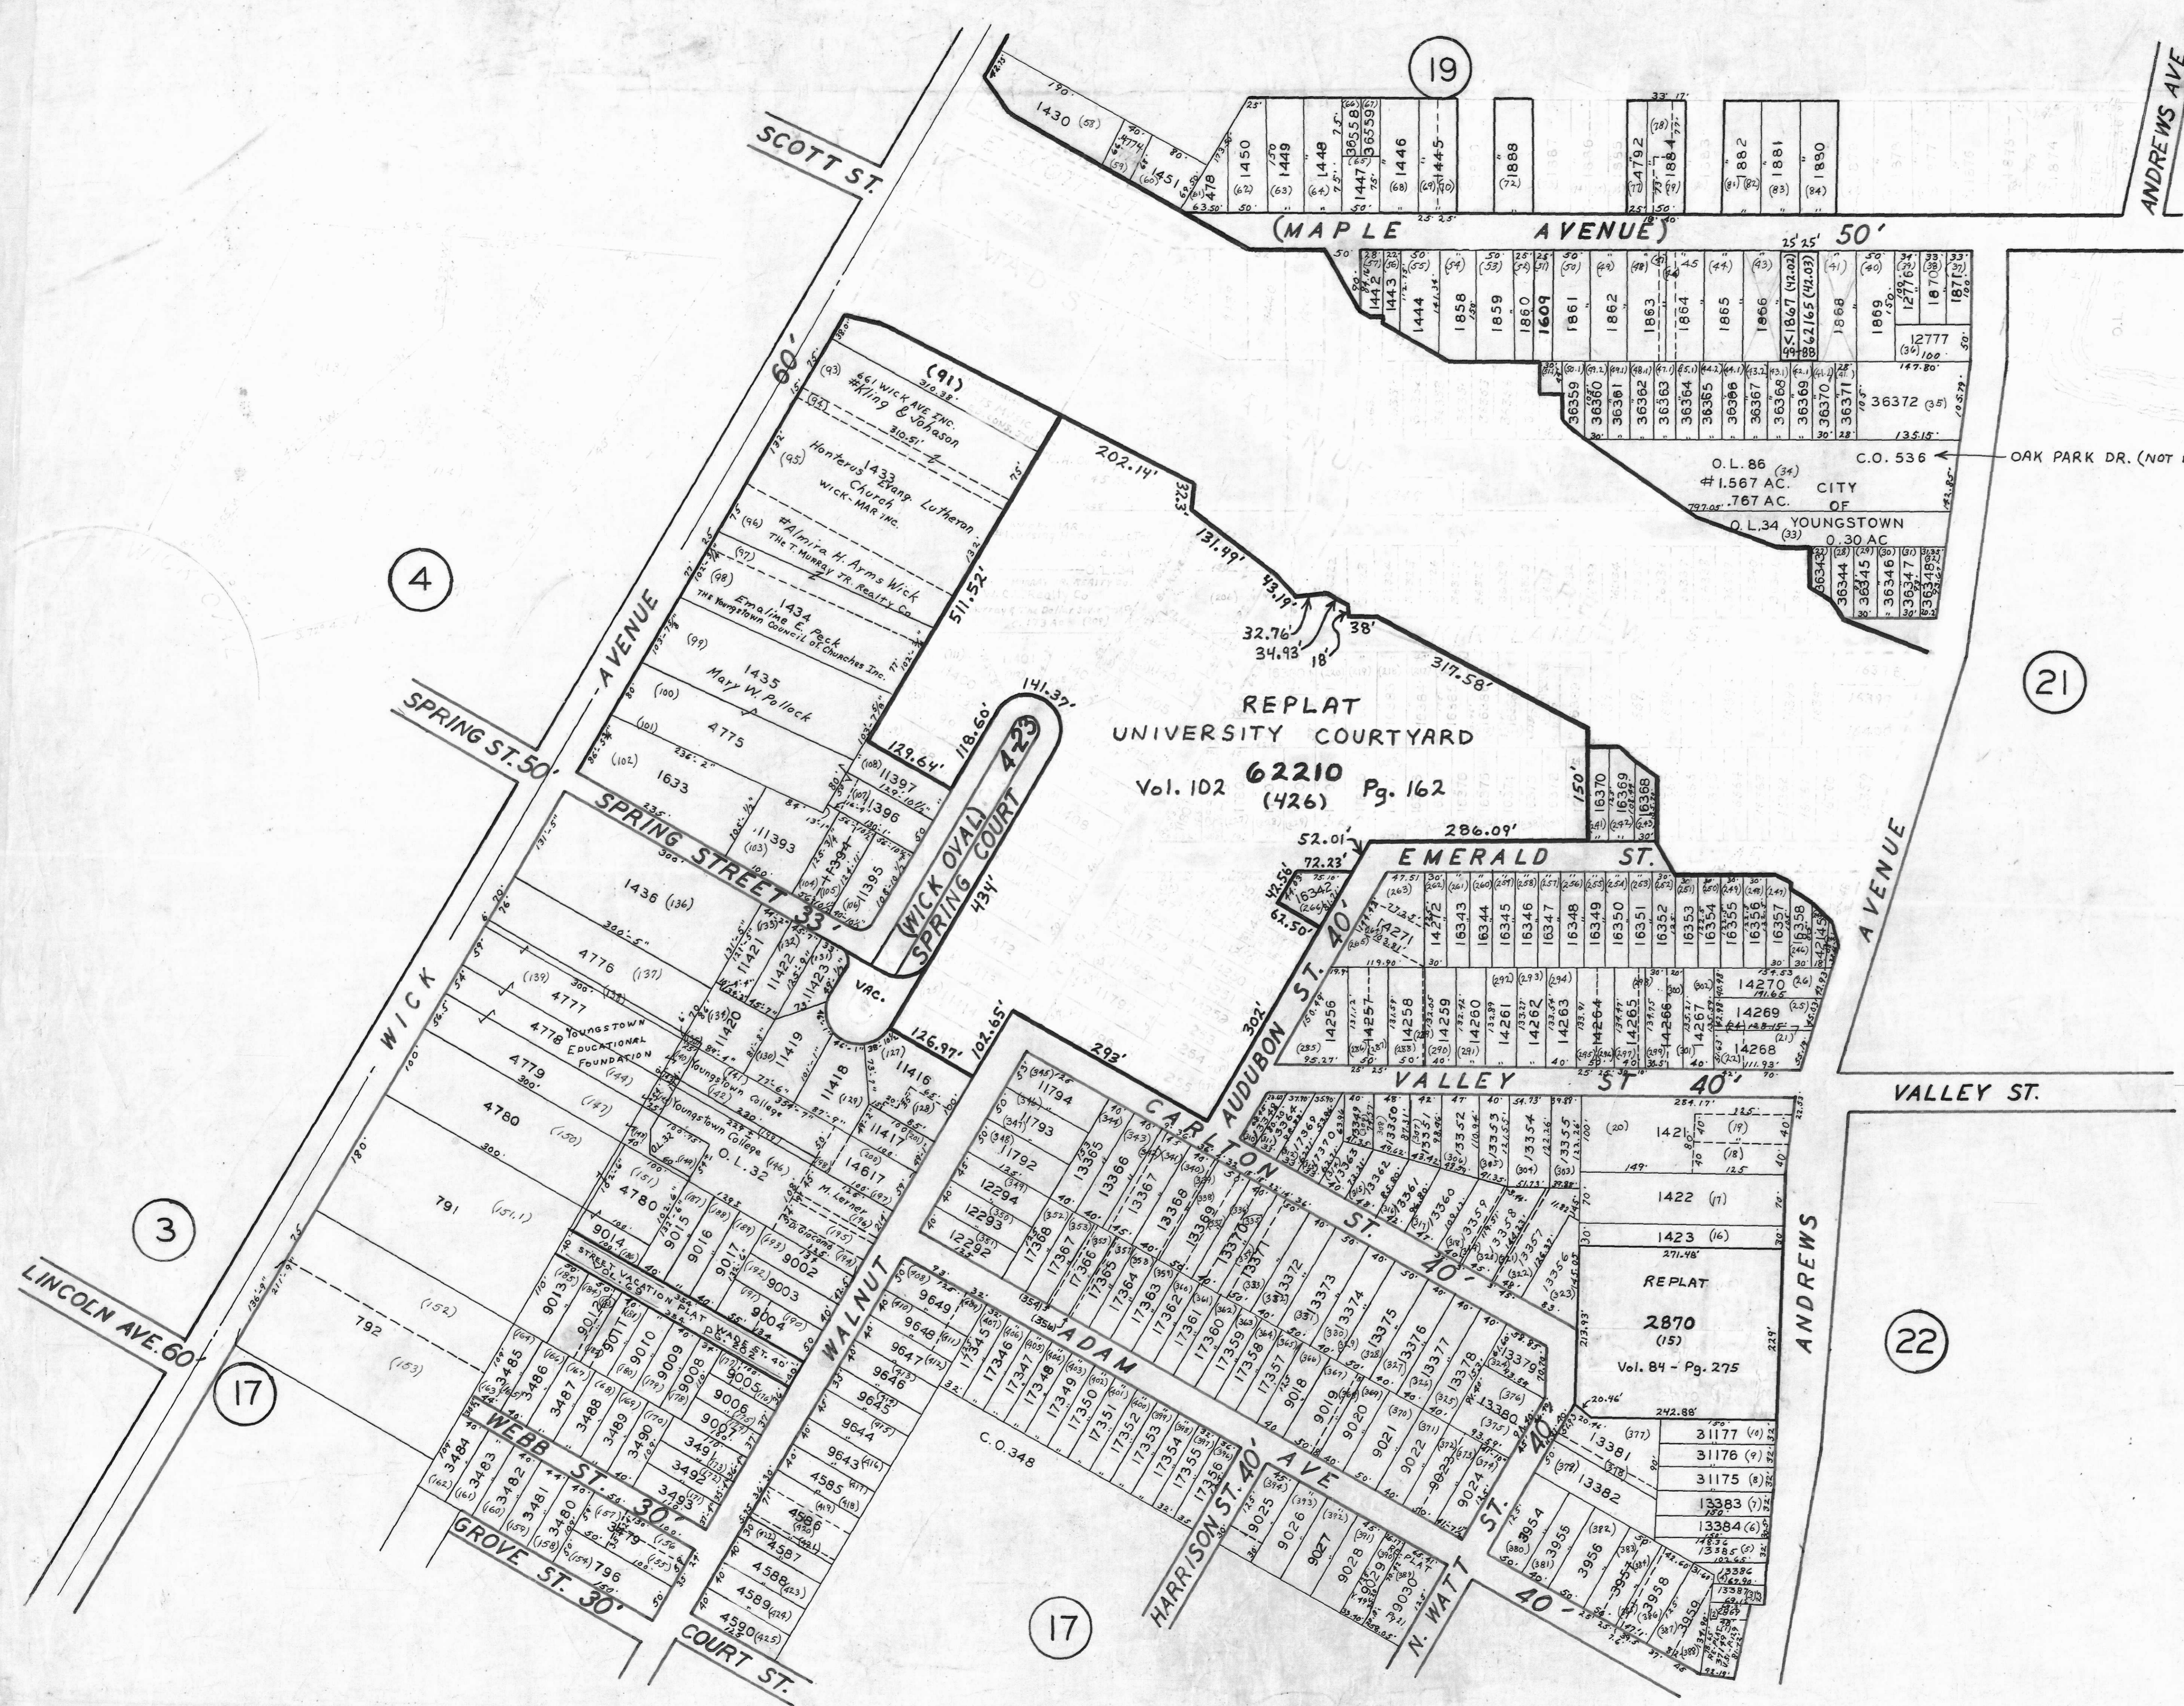

OAK PARK DR. (NOT DEDICATED)

REPLAT
UNIVERSITY COURTYARD

Vol. 102 62210 Pg. 162
(426)

O.L. 86 #1.567 AC. CITY OF YOUNGSTOWN
O.L. 34 0.30 AC

VALLEY ST.

ANDREWS AVENUE

HARRISON ST. 40'

N. WATT ST. 40'

GROVE ST. 30'

WEBB ST. 30'

LINCOLN AVE. 60'

SCOTT ST.

MAPLE AVENUE

WICK AVENUE

SPRING STREET

EMERALD ST.

VALLEY ST.

WICK OVAL

SPRING COURT 425'

ADAM STREET

HARRISON ST. 40'

N. WATT ST. 40'

COURT ST.

4

3

17

19

21

22

17