


GIS Department
Scanned 10/4/07

SCALE: 1" = 100'

ENGINEER /
MAP DRAFTSMAN

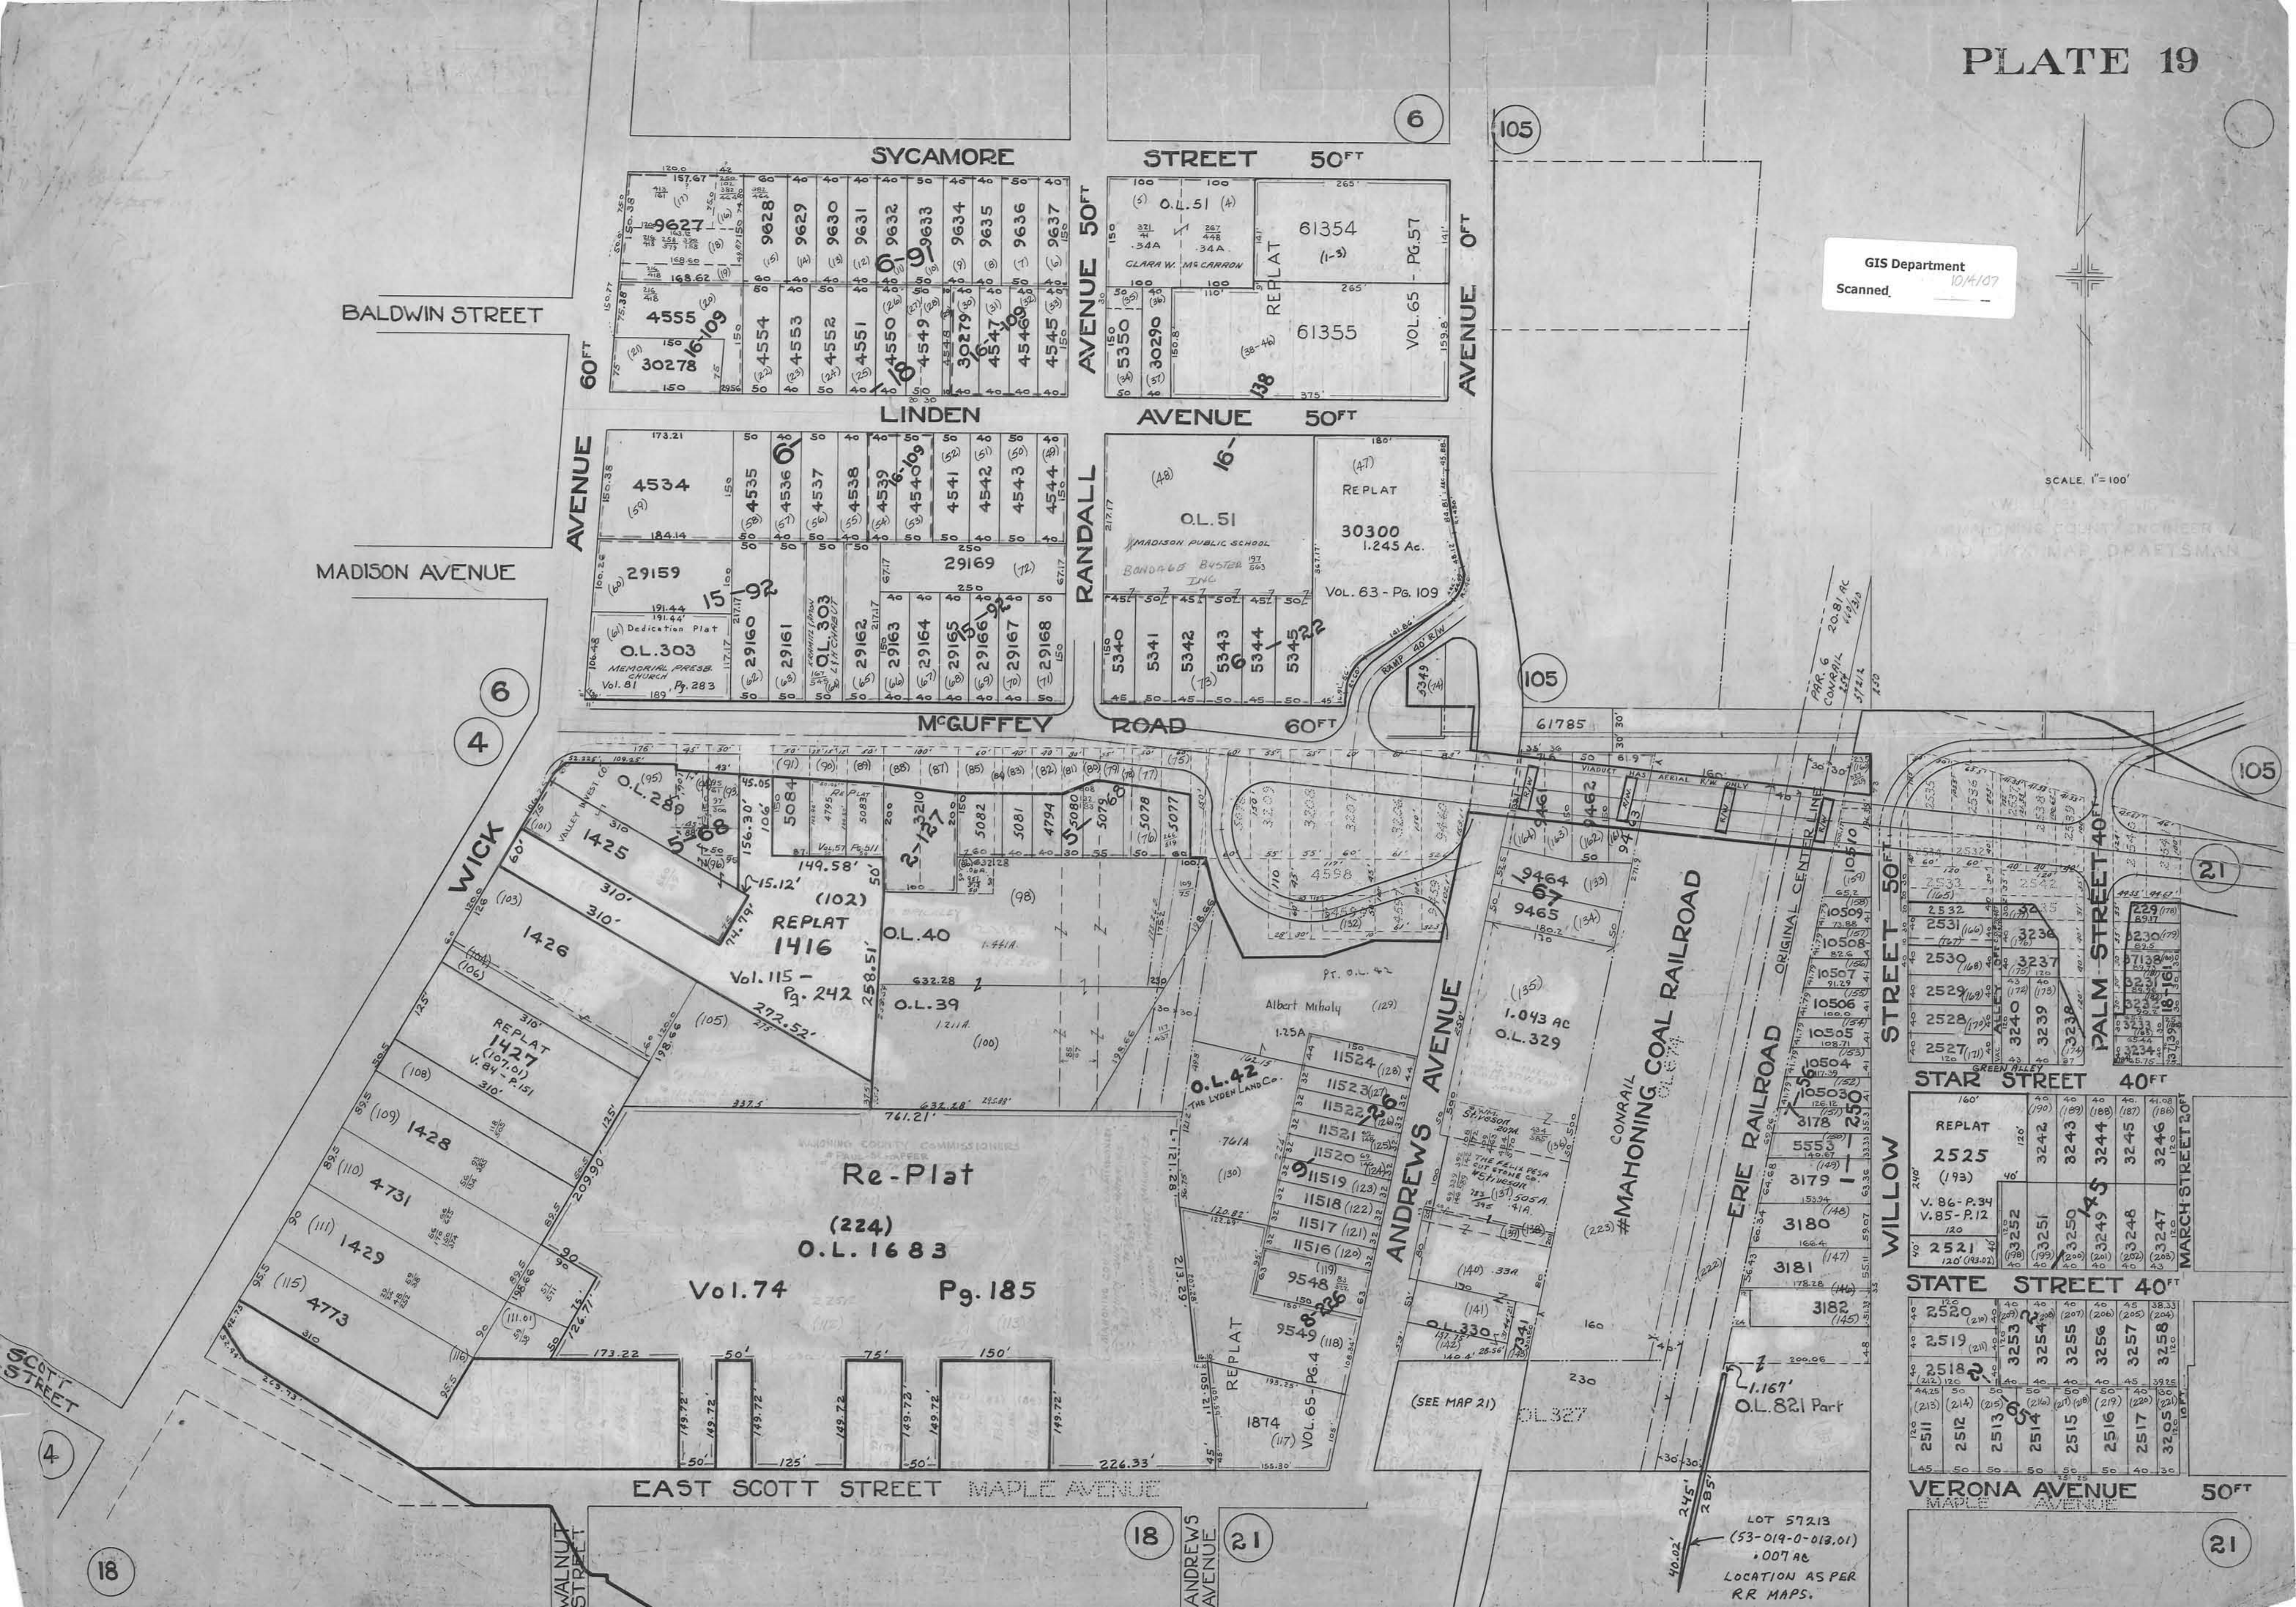

BALDWIN STREET

MADISON AVENUE

SYCAMORE STREET 50 FT

STREET 50 FT

AVENUE 60 FT

LINDEN AVENUE 50 FT

AVENUE 50 FT

RANDALL ROAD 60 FT

MCGUFFEY ROAD 60 FT

WICK

ANDREWS AVENUE

EAST SCOTT STREET MAPLE AVENUE

CONRAIL MAHONING COAL RAILROAD

ERIE RAILROAD ORIGINAL CENTER LINE

WILLOW STREET 50 FT

STAR STREET 40 FT

STATE STREET 40 FT

VERONA AVENUE 50 FT

PALM STREET 40 FT

MARCH STREET 20 FT

9627
9628
9629
9630
9631
9632
9633
9634
9635
9636
9637

61354
61355
VOL. 65 - PG. 57

4534
4535
4536
4537
4538
4539
4540
4541
4542
4543
4544

30300
1.245 Ac.
VOL. 63 - PG. 109

1425
1426
1427
1428
4731
1429
4773

11524
11523
11522
11521
11520
11519
11518
11517
11516
9548
9549
1874
VOL. 65 - PG. 4

9464
9465
1.043 AC
O.L. 329

2532
2533
2534
2535
2536
2537
2538
2539
2540
2541
2542
2543
2544
2545
2546
2547
2548
2549
2550
2551
2552
2553
2554
2555
2556
2557
2558
2559
2560

REPLAT
2525
V. 86 - P. 34
V. 85 - P. 12
2521
3252
3253
3254
3255
3256
3257
3258
3259
3260
3261
3262
3263
3264
3265
3266
3267
3268
3269
3270

LOT 57213
(53-019-0-012.01)
0.007 AC
LOCATION AS PER
R.R. MAPS.