


GIS Department
Scanned 7/6/04

SCALE 1"=100'

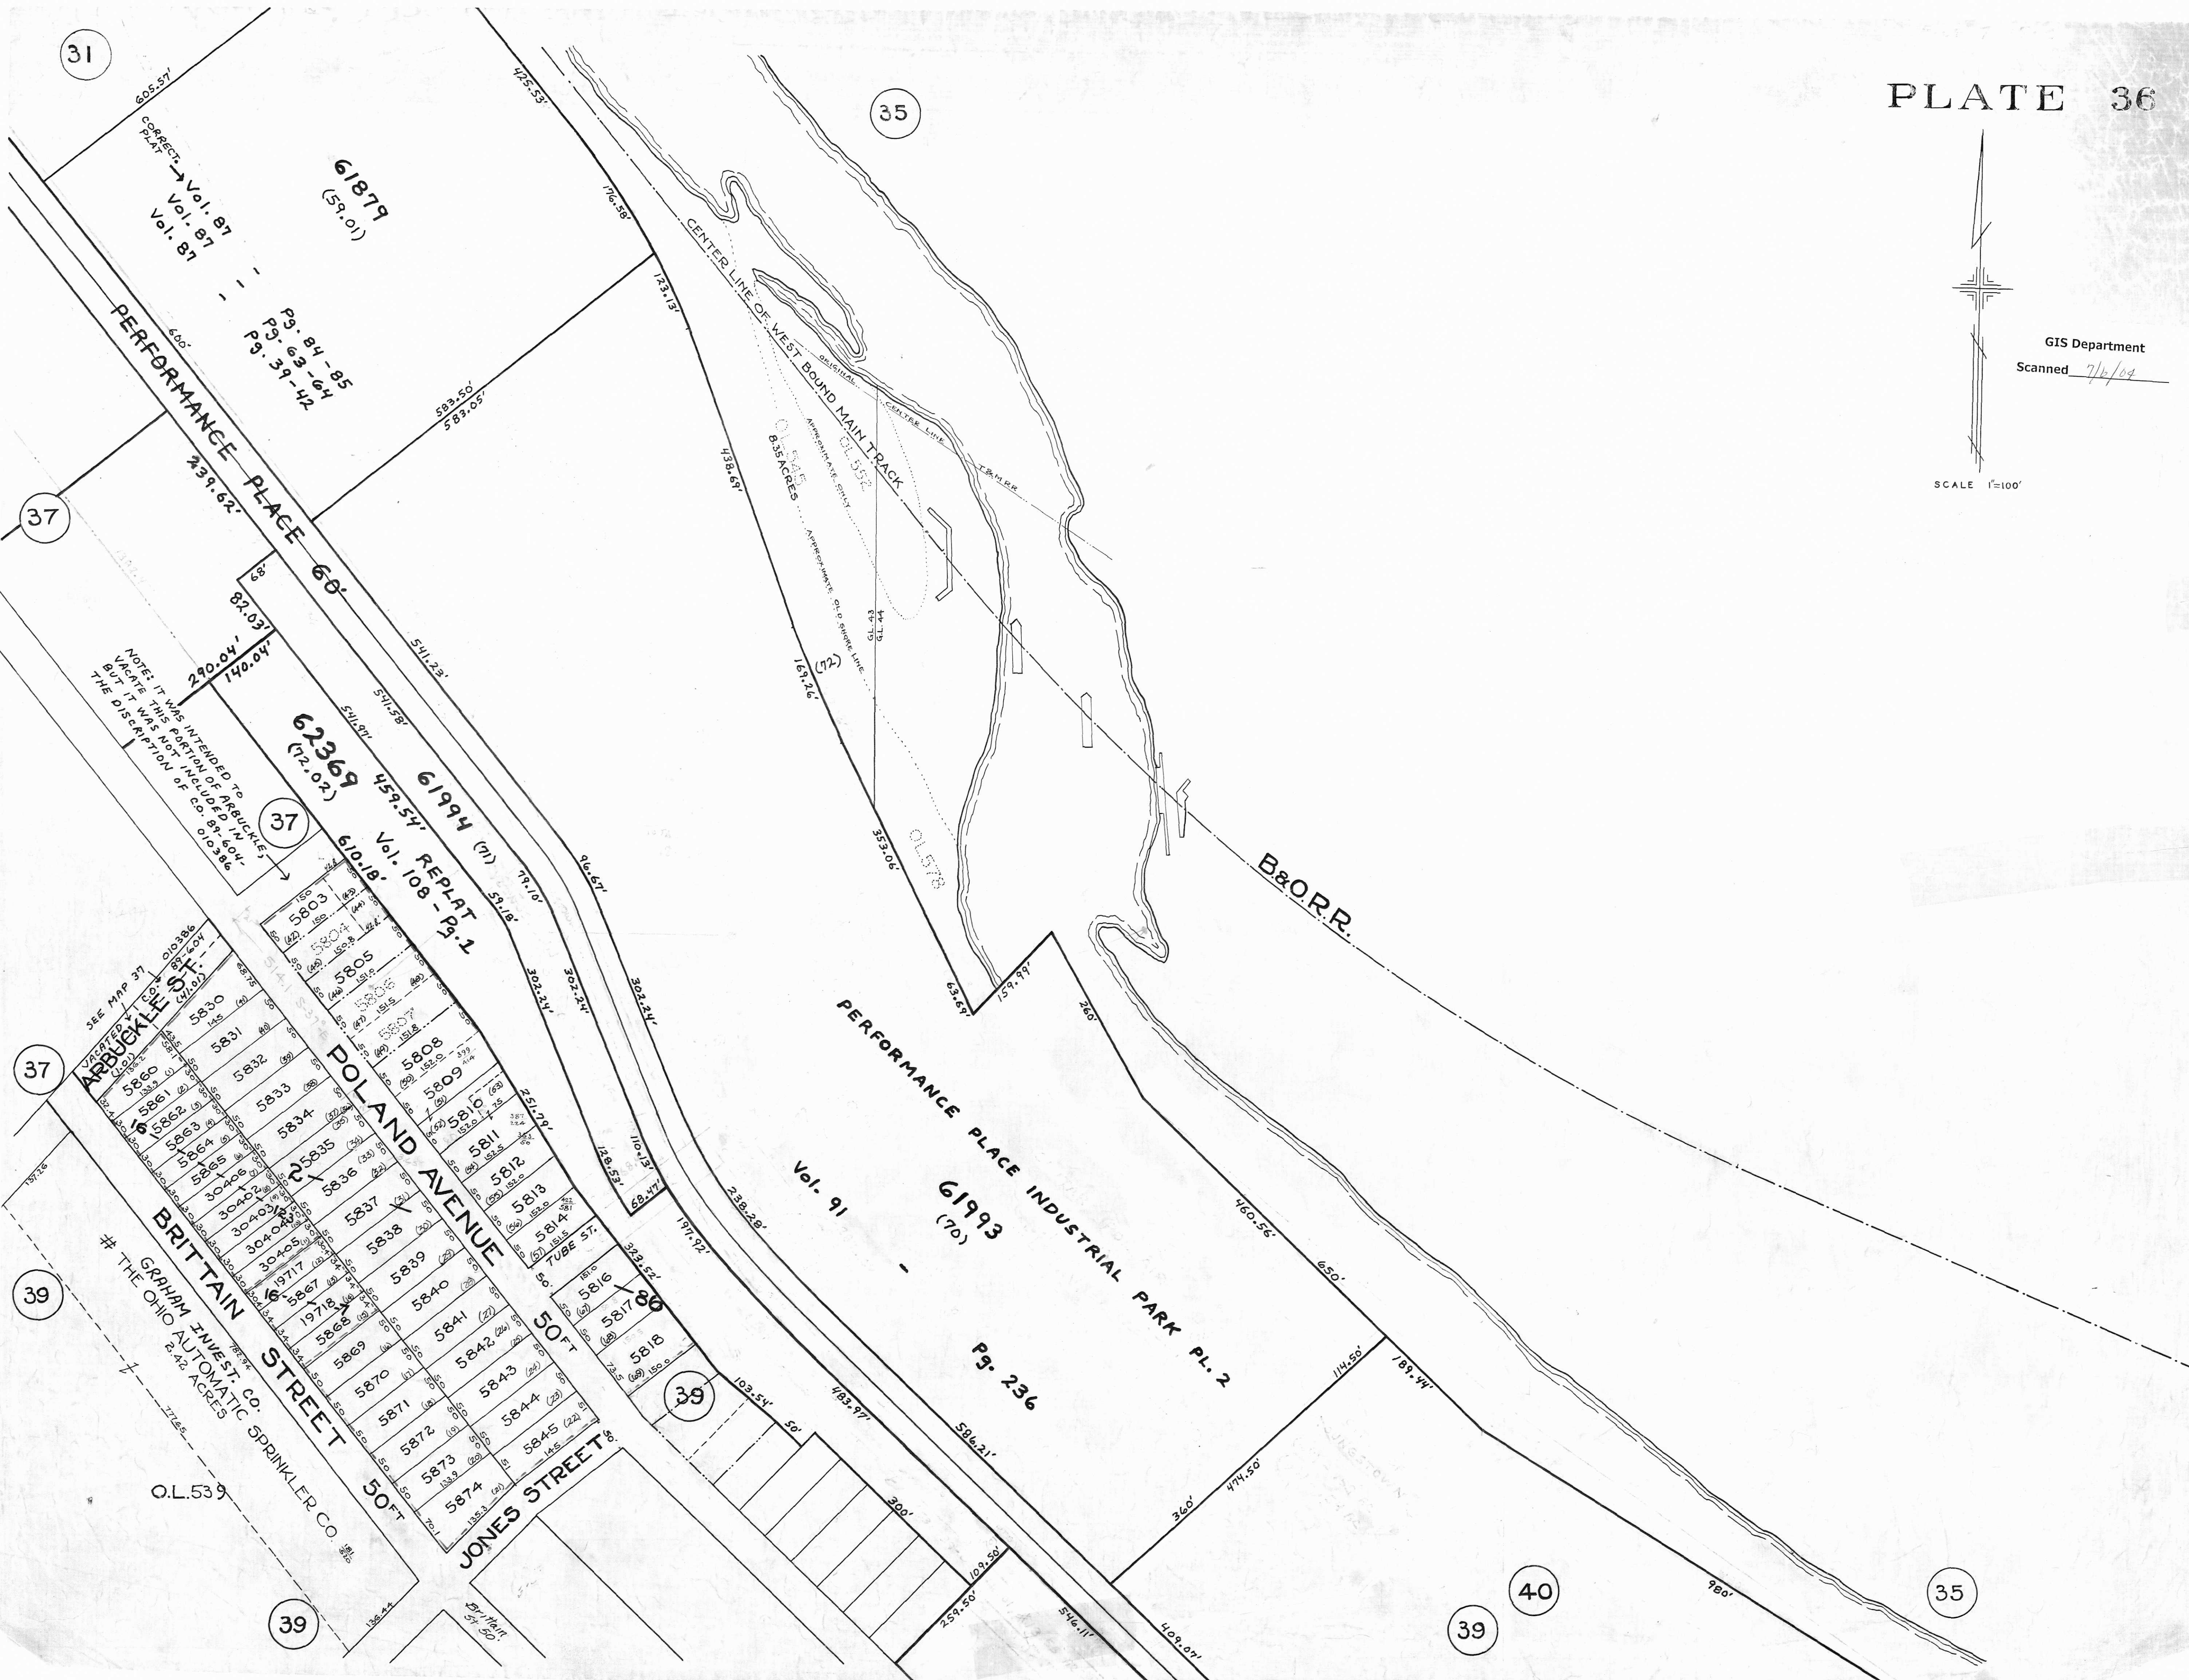

31

35

37

37

39

39

40

39

35

PERFORMANCE PLACE 60'
Pg. 84-85
Pg. 63-64
Pg. 39-42

61879
(59.0)

62369
(72.02)

61994 (71)
REPLAT
Vol. 108 - Pg. 1

PERFORMANCE PLACE INDUSTRIAL PARK PL. 2
Vol. 91
61993
(70)
Pg. 236

POLAND AVENUE

BRITTAIN STREET
50 FT

JONES STREET
50 FT

B&O.R.R.

CENTER LINE OF WEST BOUND MAIN TRACK
ORIGINAL
APPROXIMATE 8.35 ACRES

NOTE: IT WAS INTENDED TO VACATE THIS PORTION OF ARBUCKLE, BUT IT WAS NOT INCLUDED IN 604. THE DESCRIPTION OF C.O. 87-604

SEE MAP 37
ARBUCKLE ST.
50 FT

2.42 ACRES

