



No. 83-A YOUNGSTOWN

OFFICE OF COUNTY ENGINEER
940 BEARS DEN ROAD
YOUNGSTOWN, OHIO

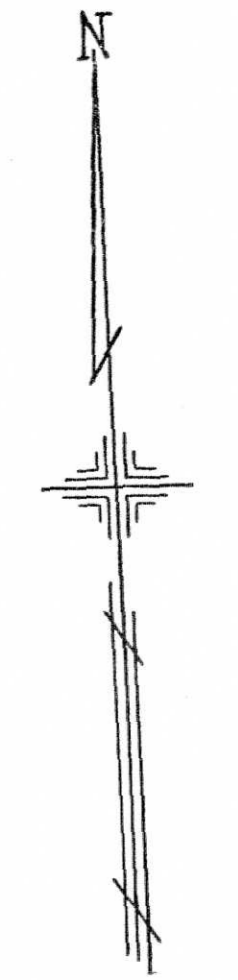

SCALE 1"=200'

MAHONING COUNTY ENGINEER
AND TAX MAP DRAFTSMAN

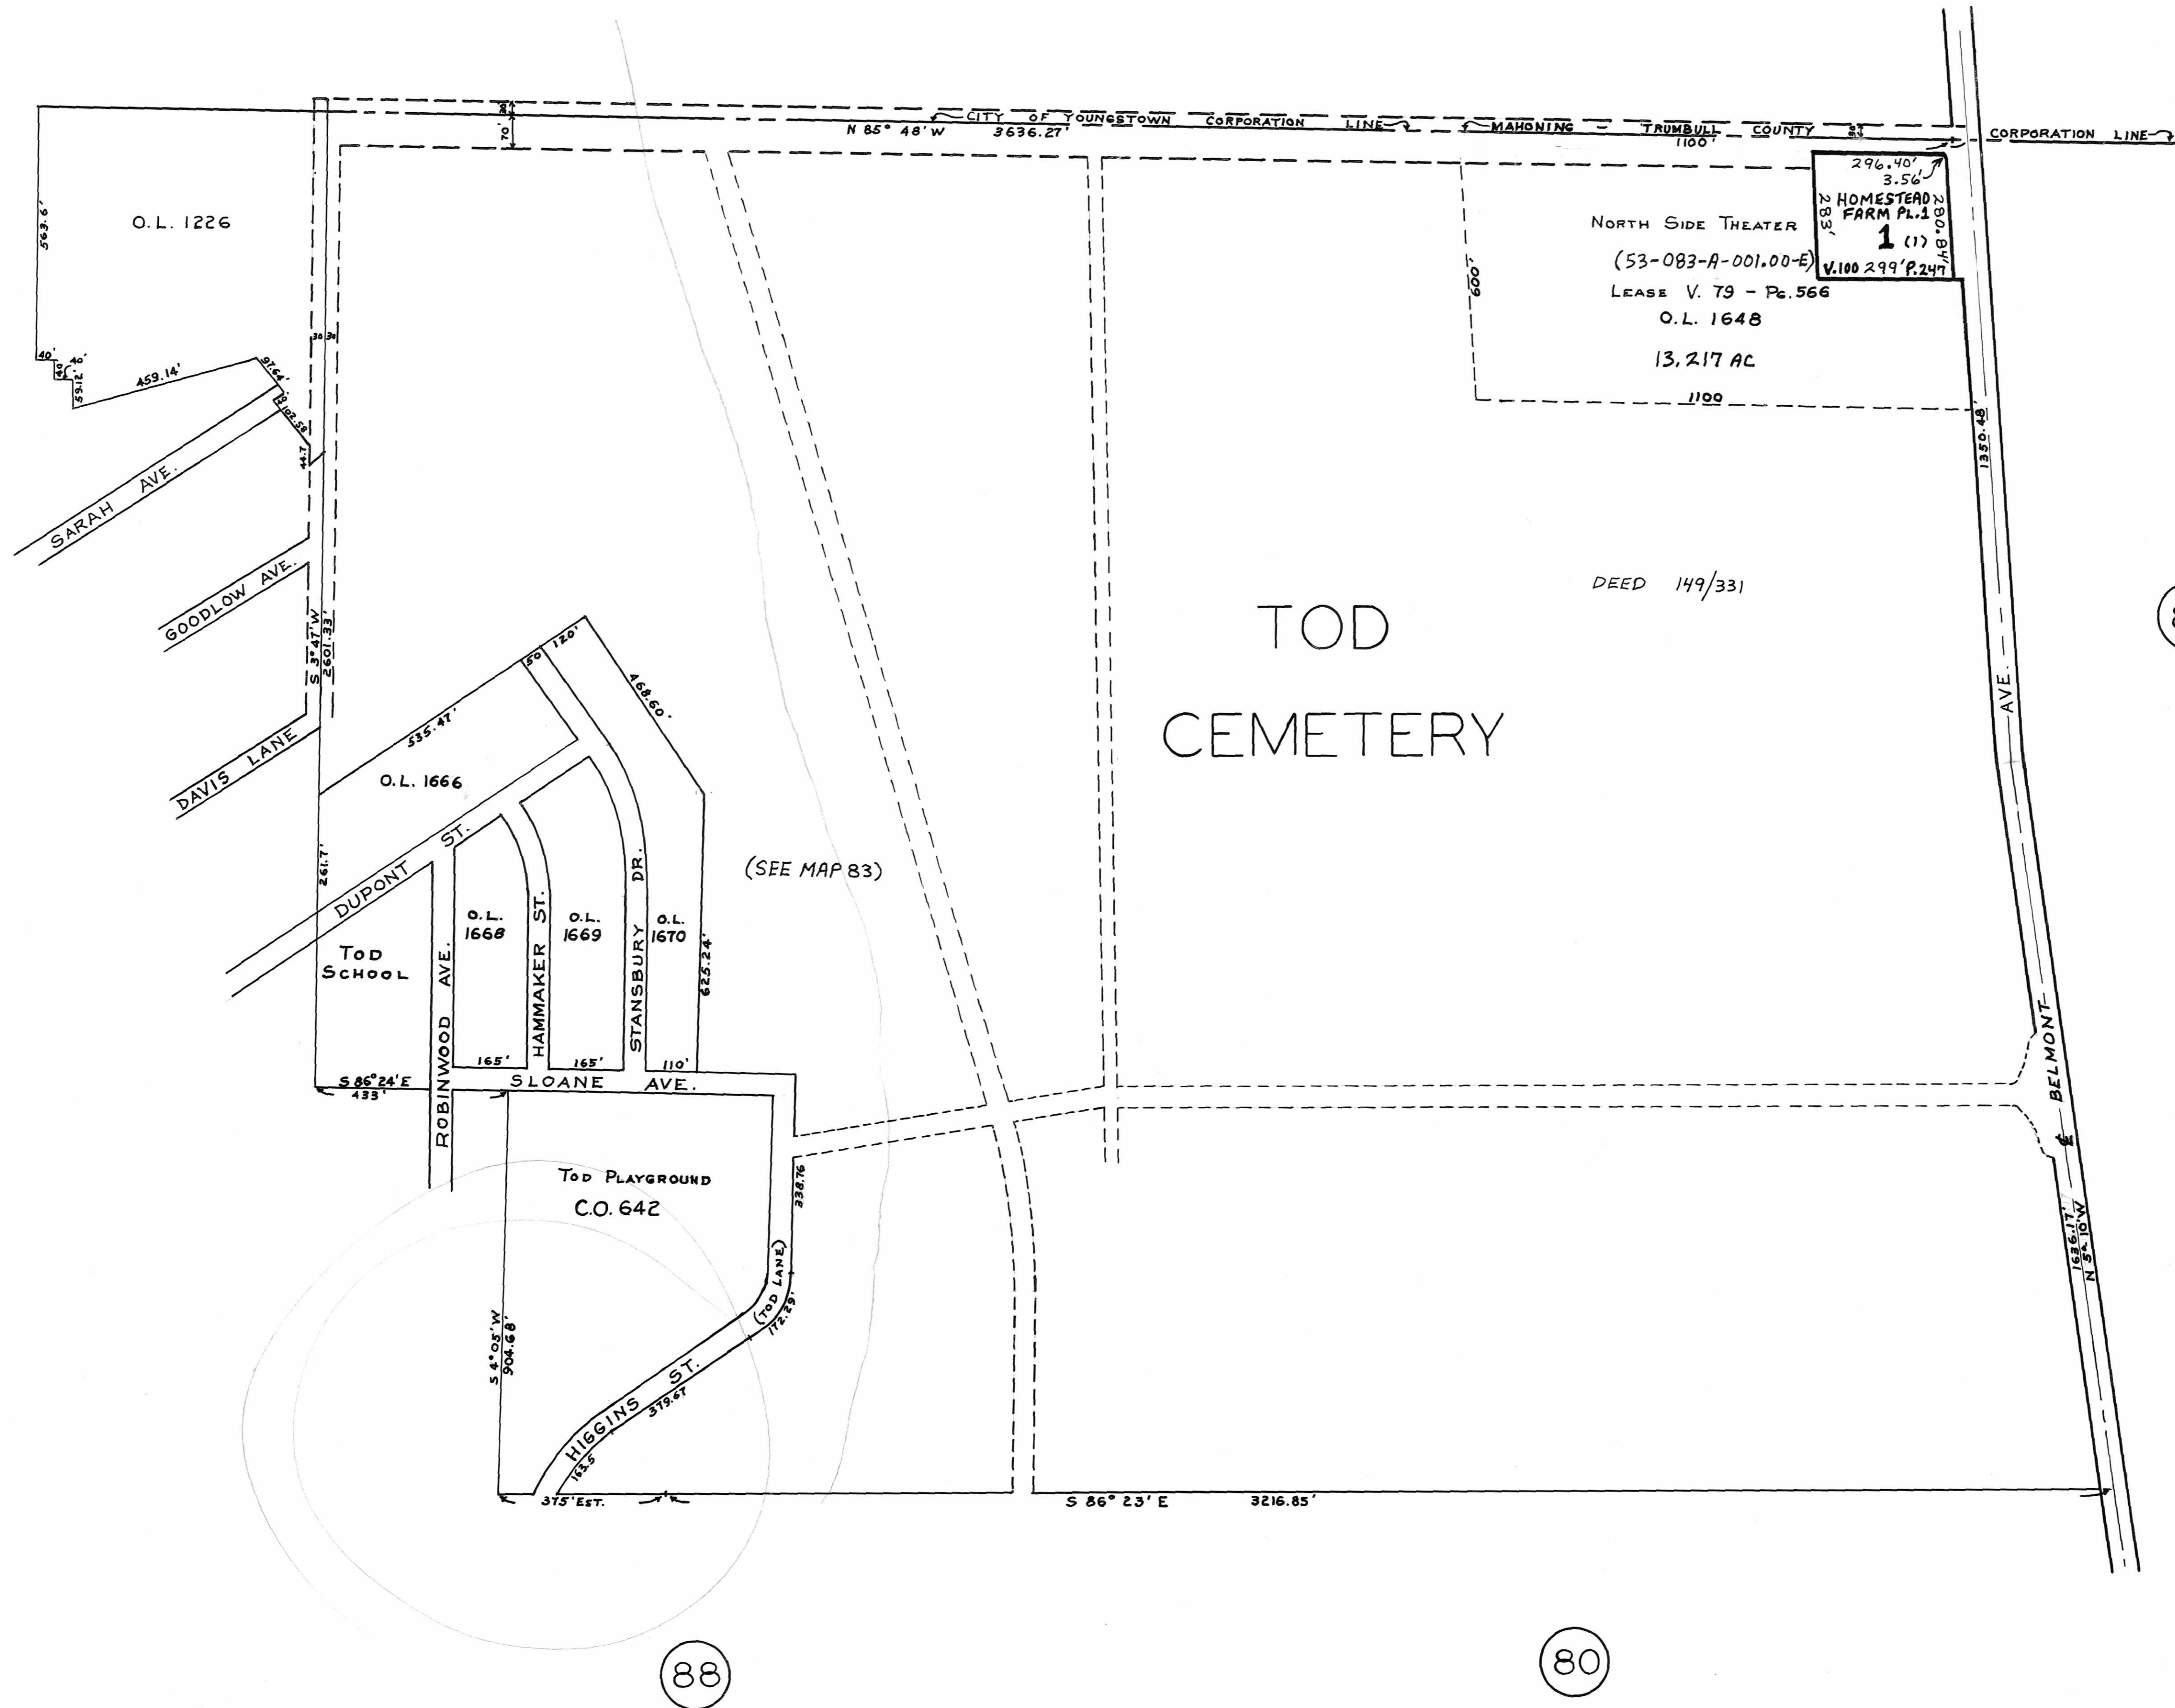

83

82

81

80

88

O.L. 1226

296.40'
3.56'
N HOMESTEAD
W FARM PL. 1
1 (1)
V. 100 299' P. 247
NORTH SIDE THEATER
(53-083-A-001.00-E)
LEASE V. 79 - Pg. 566
O.L. 1648
13,217 AC
1100

TOD
CEMETERY

DEED 149/331

O.L. 1666

O.L. 1668

O.L. 1669

O.L. 1670

TOD PLAYGROUND
C.O. 642

(SEE MAP 83)

CITY OF YOUNGSTOWN CORPORATION LINE
N 85° 48' W 3636.27'

MAHONING - TRUMBULL COUNTY CORPORATION LINE
1100'

SARAH AVE.

GOODLOW AVE.

DAVIS LANE

DUPONT ST.

ROBINWOOD AVE.

HAMAKER ST.

STANSBURY DR.

SLOANE AVE.

HIGGINS ST.

BELMONT AVE.

(TOD LANE)

459.14'

82.4'

12.22'

17.7'

26.7'







































S 4° 05' W

12.5'

379.47'

172.23'

238.76'

375' EST.

S 86° 23' E 3216.85'

600'

1350.45'

593.6'

46'

591.26'

10'

20'








































